

# Turner Street 100 Block Improvements Overview



Town of Beaufort

January 5, 2021





Project Limits

Google Earth



90 ft



# Turner Street 100 Block Improvements

## Project Objectives

- Improve aesthetics of west side pedestrian corridor
- Widen pedestrian path

# Turner Street 100 Block Improvements

## Project Objectives

- Improve aesthetics of west side pedestrian corridor
- Widen pedestrian path
- Deliver more outdoor seating
- Afford safer street crossings
- Institute traffic calming
- Provide more ADA-type accessibility
  - Sidewalk cross slopes
  - Street crossing
- Establish a truck loading/unloading zone
- Facilitate replacement of old underground street light wiring









Google Earth

Project Limits



90 ft





Google Earth

Project Limits



90 ft





Google Earth

Project Limits



90 ft



bioRxiv preprint doi: <https://doi.org/10.1101/2019.05.20.246101>; this version posted May 20, 2019. The copyright holder for this preprint (which was not certified by peer review) is the author/funder, who has granted bioRxiv a license to display the preprint in perpetuity. It is made available under aCC-BY-NC-ND 4.0 International license.



\\JEAUFORT-SERVER\Engineers\Private\Towns Project\Turner Street 100 Block Improvement\Drawings Files (dwg & pdf)\16-188708-North Side ADA.dwg, 12/10/2020 4:44:25 PM, DWG To PDF



# DEMOLITION

---


## Turner Street 100 Block Improvements

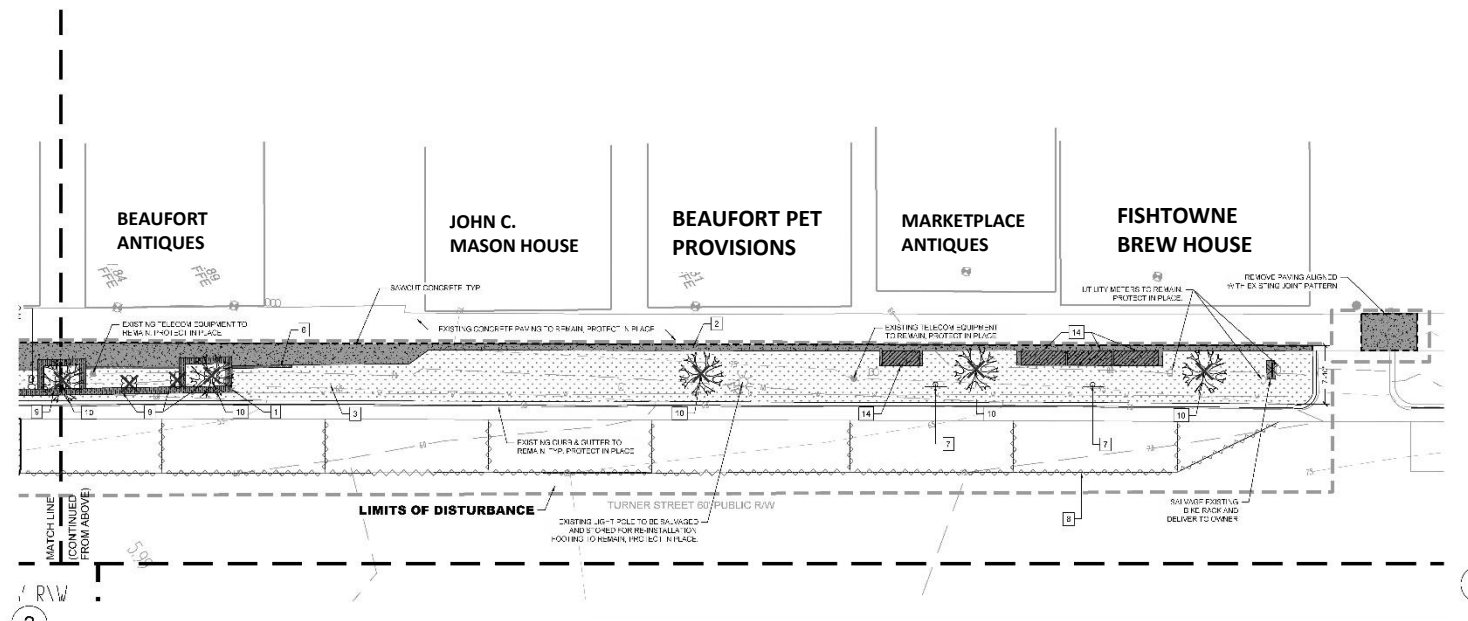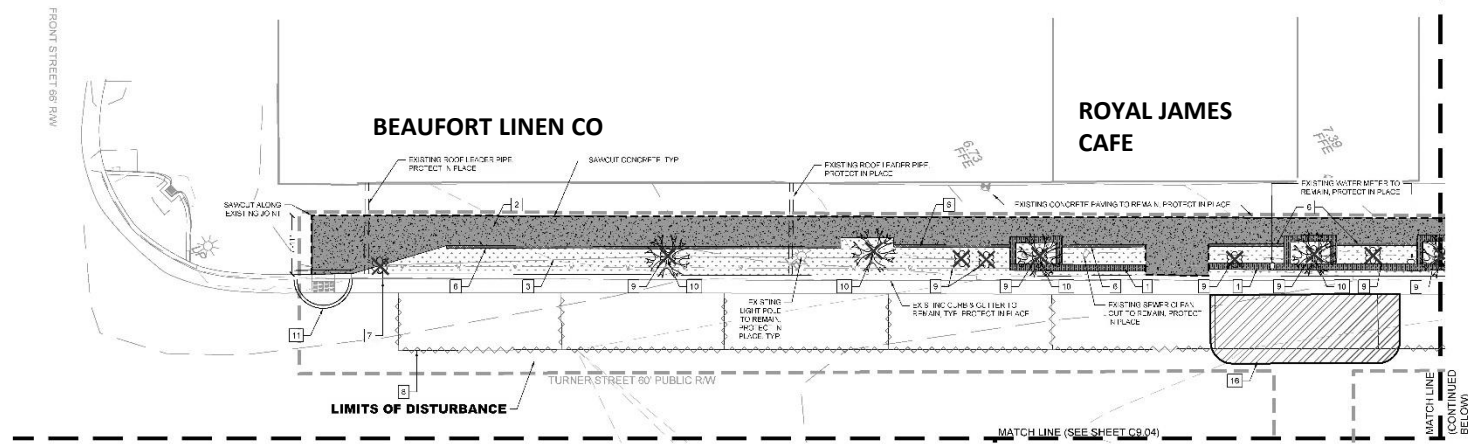

DEMOLITION LEGEND:			
KEY	SCHOOL	DESCRIPTION	DETAIL REFERENCE
1		REMOVE TIMBER WALL/CURB AND ASSOCIATED ATTACHMENTS	NA
2		REMOVE CONCRETE	NA
3		REMOVE VEGETATION	NA
4		LIMITS OF DISTURBANCE	NA
5		K-MOVE HIKE RACK	NA
6		REMOVE CURB	NA
7		EXISTING SIGN TO BE SALVAGED AND STORED FOR RE-INSTALLATION	NA
8		REMOVE PARKING STRIPE	NA
9		REMOVE SHRUBS	NA
10		EXISTING TREE TO BE REMOVED	NA
11		INLET PROTECTION. PROVIDE AND MAINTAIN EROSION CONTROL MEASURES	15/2 AC
12		AREAS OF DISTURBANCE TOTAL AREA: 9,063 SF (0.21 AC)	NA
13		SAWCUT CONCRETE	NA
14		EXISTING BENCH TO BE SALVAGED AND STORED FOR RE-INSTALLATION	NA
15		HIKE RACK	NA
16		REMOVE ASPHALT AND SUBGRADE TO A DEPTH OF 18 INCHES	NA

**NOTES:**

1. SEE SHEET 019 FOR GENERAL DEMOLITION AND EROSION CONTROL NOTES.
2. MAINTAIN 4' WING PARALLEL BETWEEN CONSTRUCTION FENCE AND BUILDING FACE/STRUCTURE LINE OF CONSTRUCTION AT ALL TIMES.
3. TEMPORARY CONSTRUCTION FENCE SHALL BE SET ON FLOWABLE BASES. FENCE POSTS SHALL NOT BE INSTALLED IN EXISTING CONCRETE OR PAVEMENT TO REMAIN.
4. SURVEY FENCE LINE ACCESS AND CONSTRUCTION FENCE AROUND PERIMETER DURING AND APPROVAL PRIOR TO STARTING CONSTRUCTION.

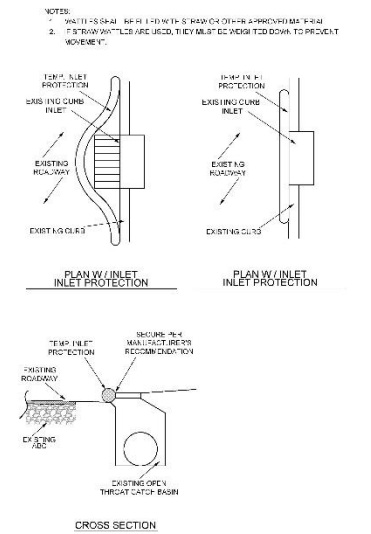


# 1 WATTLE INLET PROTECTION SECTION NTS



# DEMOLITION


## Turner Street 100 Block Improvements

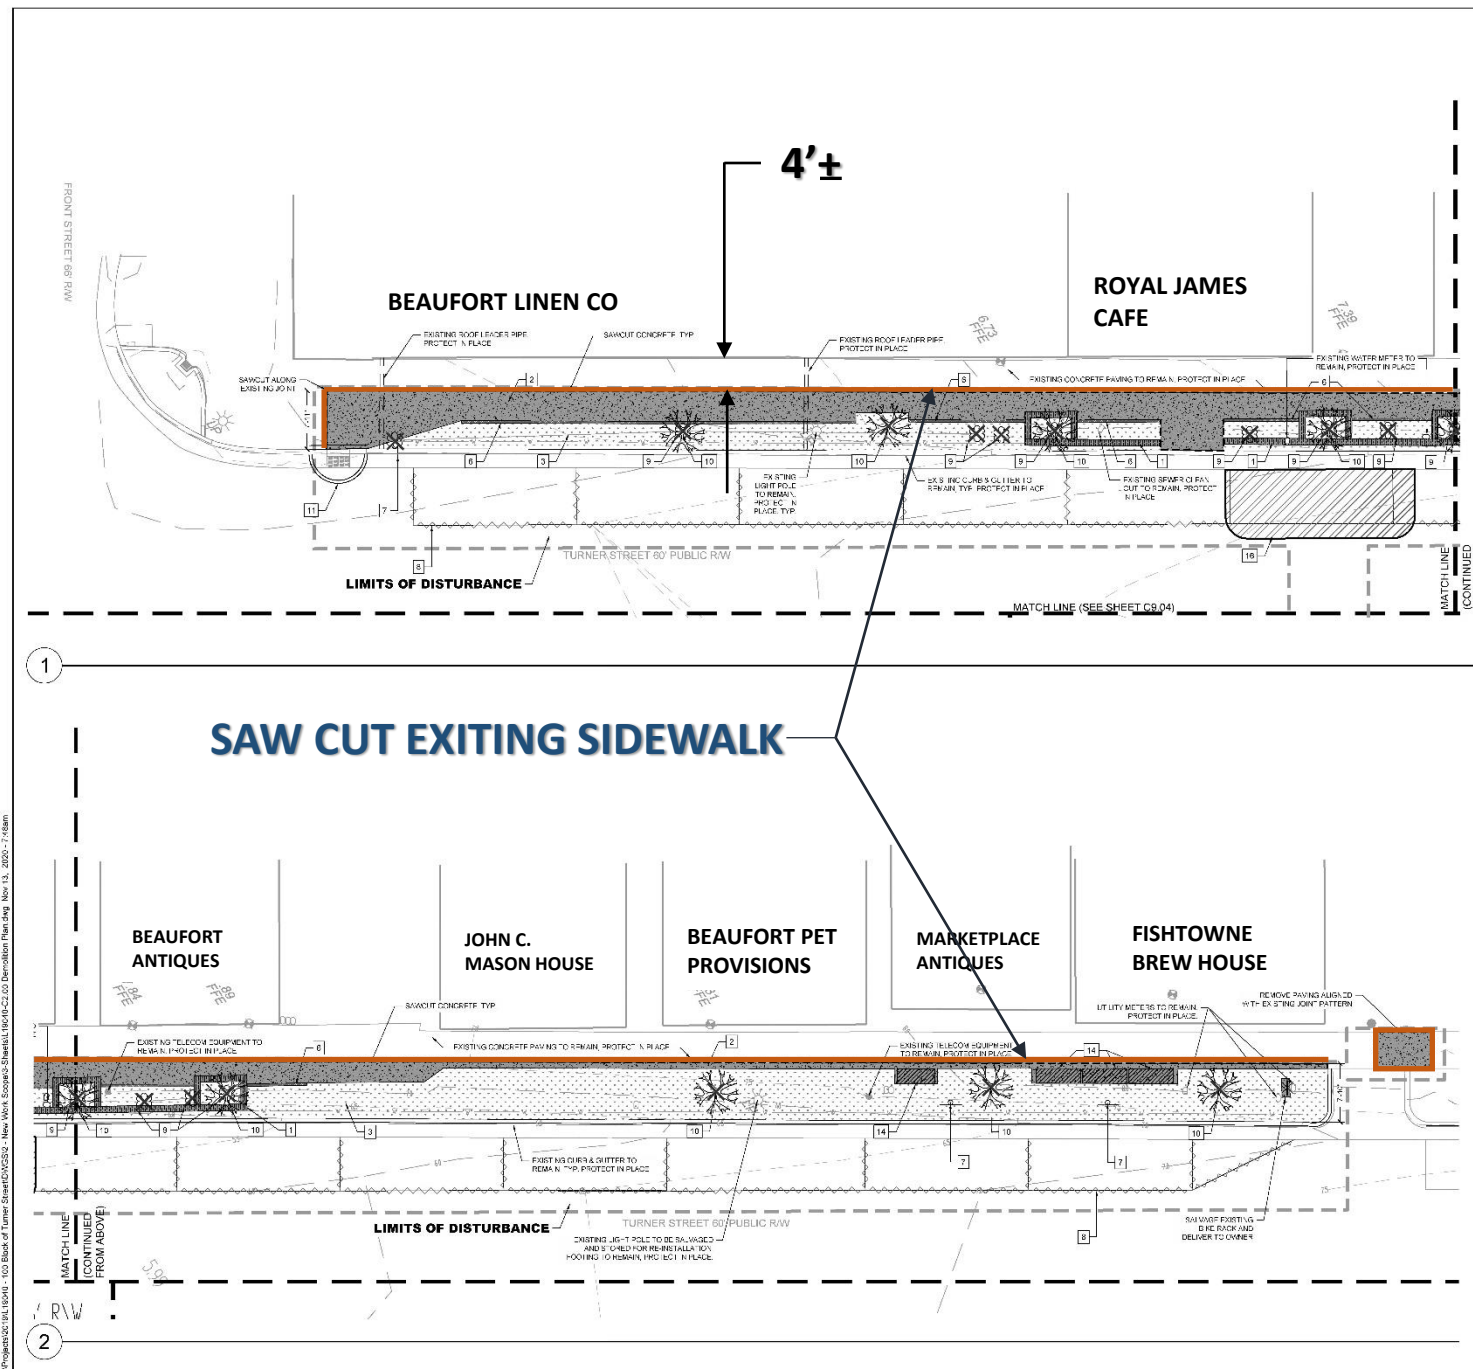

DEMOLITION LEGEND:			
KEY	SYMBOL	DESCRIPTION	DETAIL REFERENCE
1	[Symbol]	REMOVE TIMBER WALL/CURB AND ASSOCIATED ATTACHMENTS	N/A
2	[Symbol]	REMOVE CONCRETE	N/A
3	[Symbol]	REMOVE VEGETATION	N/A
4	[Symbol]	LIMITS OF DISTURBANCE	N/A
5	[Symbol]	REMOVE HIKI RACK	N/A
6	[Symbol]	REMOVE CURB	N/A
7	[Symbol]	EXISTING SIGN TO BE SALVAGED AND STORED FOR RE-INSTALLATION	N/A
8	[Symbol]	REMOVE PARKING STRIPE	N/A
9	[Symbol]	REMOVE SHRUBS	N/A
10	[Symbol]	EXISTING TREE TO BE REMOVED	N/A
11	[Symbol]	INLET PROTECTION, PROVIDE AND MAINTAIN EROSION CONTROL MEASURES	102-02
12	[Symbol]	AREAS OF DISTURBANCE TOTAL AREA 5,000 SF (0.21 AC)	N/A
13	[Symbol]	SAW/CUT CONCRETE	N/A
14	[Symbol]	EXISTING BENCH TO BE SALVAGED AND STORED FOR RE-INSTALLATION	N/A
15	[Symbol]	REMOVE WALL	N/A
16	[Symbol]	REMOVE ASPHALT AND SUBGRADE TO A DEPTH OF 18 INCHES	N/A

**NOTES:**

- SEE SHEET CS-04 FOR GENERAL DEMOLITION AND EROSION CONTROL NOTES.
- ALL MATERIALS SHALL BE REMOVED FROM THE SITE AND DISPOSED OF AT THE OWNER'S EXPENSE.
- ALL DEMOLITION SHALL BE DONE IN ACCORDANCE WITH THE NORTH CAROLINA DEMOLITION ACT.
- ALL DEMOLITION SHALL BE DONE IN ACCORDANCE WITH THE NORTH CAROLINA DEMOLITION ACT.

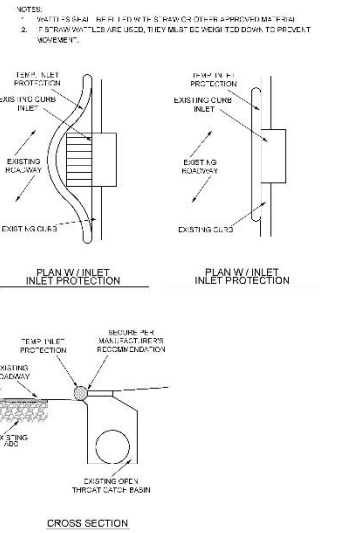

1	WATTLE INLET PROTECTION SECTION	NTS
---	---------------------------------	-----

**STEWART**  
220 S. WEST ST. #110  
KALAMAZOO, MI 49001  
TEL: 268.0100  
FAX: 268.0101  
WWW.STEWART-ENGINEERING.COM

**TOWN of BEAUFORT**  
NORTH CAROLINA

Client:

COWN OF BEAUFORT  
701 FRONT STREET  
BEAUFORT, NC 28516  
PHONE: 252.725.2141

Visit by map:

Seal:

Scale:

0 4 8 16  
SCALE: 1/8" = 1' - 0"

NORTH

Project:

**TURNER STREET  
100 BLOCK  
PEDESTRIAN  
IMPROVEMENTS**

Issued for:

**CD ADDENDUM #01**

No.	Date	Description

Title:

**DEMOLITION PLAN & EROSION CONTROL**

Project number: L19040 Sheet #:

Issued Date: 11.13.2023

Drawn by: SL


Approved by: JP

**C2.00**



# DEMOLITION


## Turner Street 100 Block Improvements

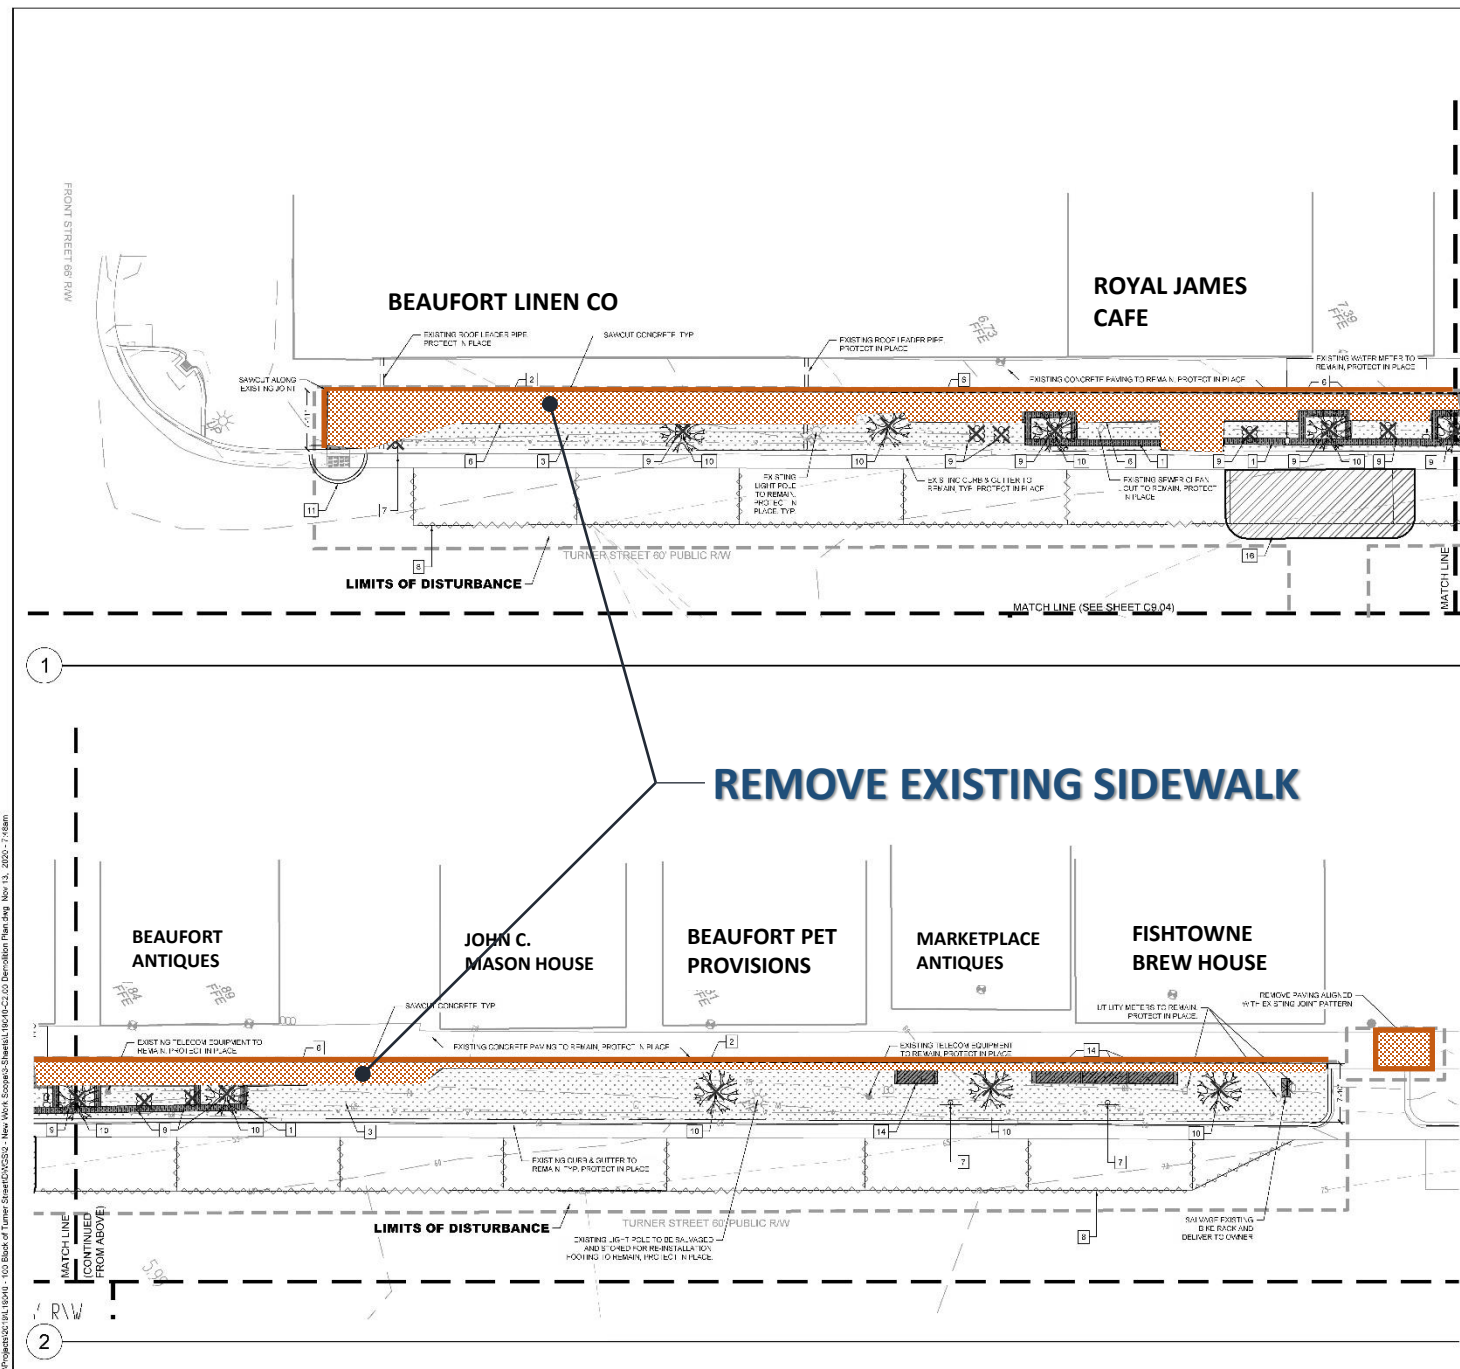

DEMOLITION LEGEND:			
KEY	SYMBOL	DESCRIPTION	DETAIL REFERENCE
1	[Symbol]	REMOVE TIMBER WALL/CURB AND ASSOCIATED ATTACHMENTS	N/A
2	[Symbol]	REMOVE CONCRETE	N/A
3	[Symbol]	REMOVE VEGETATION	N/A
4	[Symbol]	LIMITS OF DISTURBANCE	N/A
5	[Symbol]	REMOVE HIKER RACK	N/A
6	[Symbol]	REMOVE CURB	N/A
7	[Symbol]	EXISTING SIGN TO BE SALVAGED AND STORED FOR RE-INSTALLATION	N/A
8	[Symbol]	REMOVE PARKING STRIPE	N/A
9	[Symbol]	REMOVE SHRUBS	N/A
10	[Symbol]	EXISTING TREE TO BE REMOVED	N/A
11	[Symbol]	INLET PROTECTION, PROVIDE AND MAINTAIN EROSION CONTROL MEASURES	102-00
12	[Symbol]	AREAS OF DISTURBANCE TOTAL AREA 5,000 SF (0.21 AC)	N/A
13	[Symbol]	SAW/CUT CONCRETE	N/A
14	[Symbol]	EXISTING BENCH TO BE SALVAGED AND STORED FOR RE-INSTALLATION	N/A
15	[Symbol]	REMOVE WALL	N/A
16	[Symbol]	REMOVE ASPHALT AND SUBGRADE TO A DEPTH OF 18 INCHES	N/A

**NOTES:**

- SEE SHEET 08-19 FOR GENERAL DEMOLITION AND EROSION CONTROL NOTES.
- MAXIMUM 4' MIN. PARALLEL SETBACK CONSTRUCTION FRONT AND REARING PARALLEL SETBACKS OF CONSTRUCTION AT ALL TIMES.
- TEMPORARY CONSTRUCTION FENCE SHALL BE SET ON MONUMENT BASES. FENCE POSTS SHALL NOT BE INSTALLED IN EXISTING CONCRETE OR PAVEMENT TO REMAIN.
- REMOVE EXISTING SIDEWALKS AND CONSTRUCTION FENCE. REMOVE EXISTING SIDEWALKS AND CONSTRUCTION FENCE PRIOR TO STARTING CONSTRUCTION.

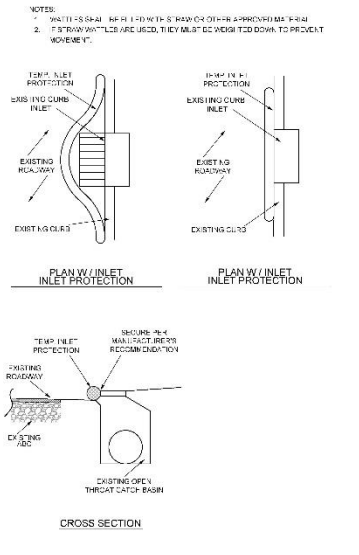

1	WATTLE INLET PROTECTION SECTION	NTS
---	---------------------------------	-----

**STEWART**  
220 S. WEST ST. #110  
KALAMAZOO, MI 49001  
TEL: 268.0100

TOWN of  
**BEAUFORT**  
NORTH CAROLINA

Client:  
OWN OF 100-101  
70' FRONT STREET  
BEAUFORT, NC 28516  
PHONE: 252.725.2147

Visit by map:  
[Map showing site location]

Seal:  
[Professional Engineer Seal for Joseph P. Hines, State of North Carolina, No. 2007, Expires 12/31/2020]

Scale:  
0 4 8 16  
SCALE: 1/8" = 1' - 0"

Project:  
**TURNER STREET  
100 BLOCK  
PEDESTRIAN  
IMPROVEMENTS**

Issued for:  
**CD ADDENDUM #01**

No.	Date	Description

Title:  
**DEMOLITION PLAN & EROSION CONTROL**


Project number: L19040 Sheet #:  
Issued Date: 11.13.2023  
Drawn by: SL  
Approved by: JP

**C2.00**




# DEMOLITION

## Turner Street 100 Block Improvements

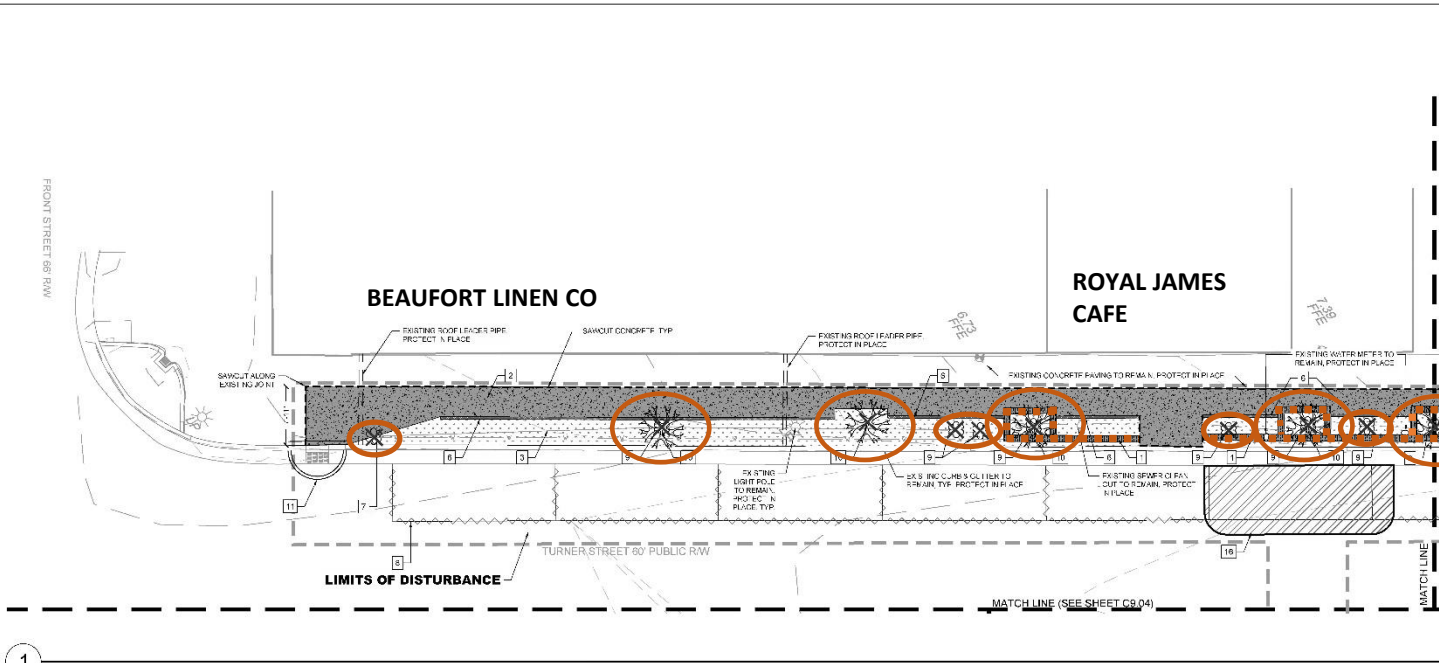



**REMOVE TREES & SHRUBS  
REMOVE TIMBERS**

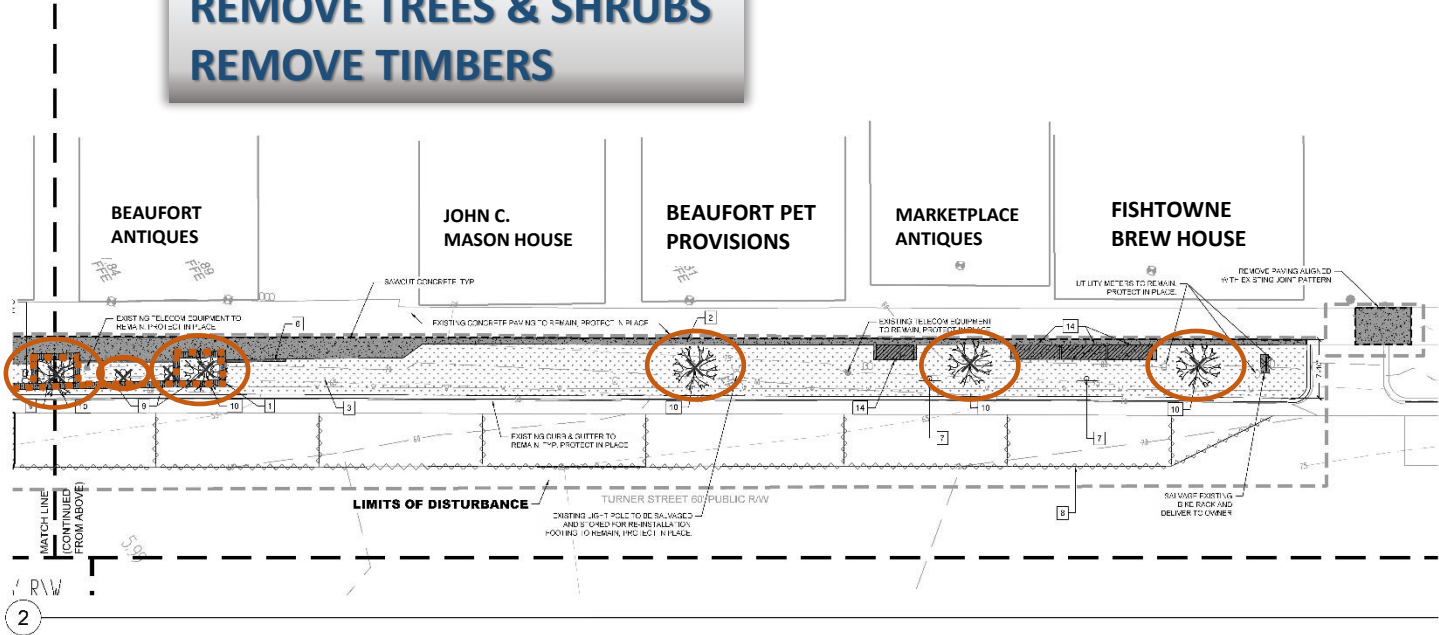

DEMOLITION LEGEND:			
KEY	SYMBOL	DESCRIPTION	DETAIL REFERENCE
1	[Symbol]	REMOVE TIMBER WALL/CURB AND ASSOCIATED ATTACHMENTS	N/A
2	[Symbol]	REMOVE CONCRETE	N/A
3	[Symbol]	REMOVE VEGETATION	N/A
4	[Symbol]	LIMITS OF DISTURBANCE	N/A
5	[Symbol]	REMOVE HIKER RACK	N/A
6	[Symbol]	REMOVE CURB	N/A
7	[Symbol]	EXISTING SIGN TO BE SALVAGED AND STORED FOR RE-INSTALLATION	N/A
8	[Symbol]	REMOVE PARKING STRIPE	N/A
9	[Symbol]	REMOVE SHRUBS	N/A
10	[Symbol]	EXISTING TREE TO BE REMOVED	N/A
11	[Symbol]	INLET PROTECTION, PROVIDE AND MAINTAIN EROSION CONTROL MEASURES	102.00
12	[Symbol]	AREAS OF DISTURBANCE TOTAL AREA 5,000 SF (0.21 AC)	N/A
13	[Symbol]	SAW/CUT CONCRETE	N/A
14	[Symbol]	EXISTING BENCH TO BE SALVAGED AND STORED FOR RE-INSTALLATION	N/A
15	[Symbol]	REMOVE WALL	N/A
16	[Symbol]	REMOVE ASPHALT AND SUBGRADE TO A DEPTH OF 18 INCHES	N/A

- NOTES:**
- SEE SHEET C6.04 FOR GENERAL DEMOLITION AND EROSION CONTROL NOTES.
  - ALL MATERIALS TO BE REMOVED SHALL BE REMOVED FROM THE SITE AND NOT RE-USED OR RE-INSTALLED AT ANY OTHER LOCATION.
  - ALL MATERIALS TO BE REMOVED SHALL BE REMOVED FROM THE SITE AND NOT RE-USED OR RE-INSTALLED AT ANY OTHER LOCATION.
  - ALL MATERIALS TO BE REMOVED SHALL BE REMOVED FROM THE SITE AND NOT RE-USED OR RE-INSTALLED AT ANY OTHER LOCATION.

- NOTES:**
- WALLS SHALL BE REMOVED WITHIN 10 DAYS OF APPROVAL BY THE TOWN ENGINEER.
  - IF A WALL IS TO BE REMOVED, IT SHALL BE REMOVED TO THE BASE OF THE WALL AND NOT TO THE TOP OF THE WALL.

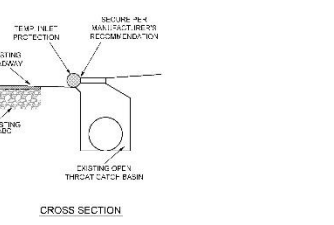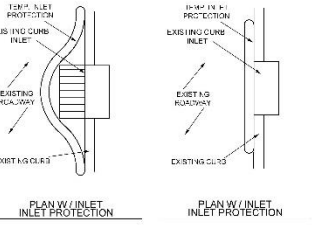

**1 WATTLE INLET PROTECTION SECTION**

**STEWART**  
220 S. WEST ST. #110 FIRM: JCC-WE-2-C-1011  
KALAMAZOO, MI 49001 TEL: 268-1100 FAX: 268-1101

**TOWN of BEAUFORT**  
NORTH CAROLINA

Client:

COWN OF BEAUFORT  
701 FRONT STREET  
BEAUFORT, NC 28516  
PHONE: 252-726-2147

Visit by map:

Seal:

Scale:

0 4 8 16  
SCALE: 1/8" = 1' - 0"

NORTH

Project:

**TURNER STREET  
100 BLOCK  
PEDESTRIAN  
IMPROVEMENTS**

Issued for:

**CD ADDENDUM #01**

No.	Date	Description

Title:

**DEMOLITION PLAN & EROSION CONTROL**

Project number: L19040 Sheet #:

Issued Date: 11.13.2020

Drawn by: SL


Approved by: JP

**C2.00**



# DEMOLITION



## Turner Street 100 Block Improvements

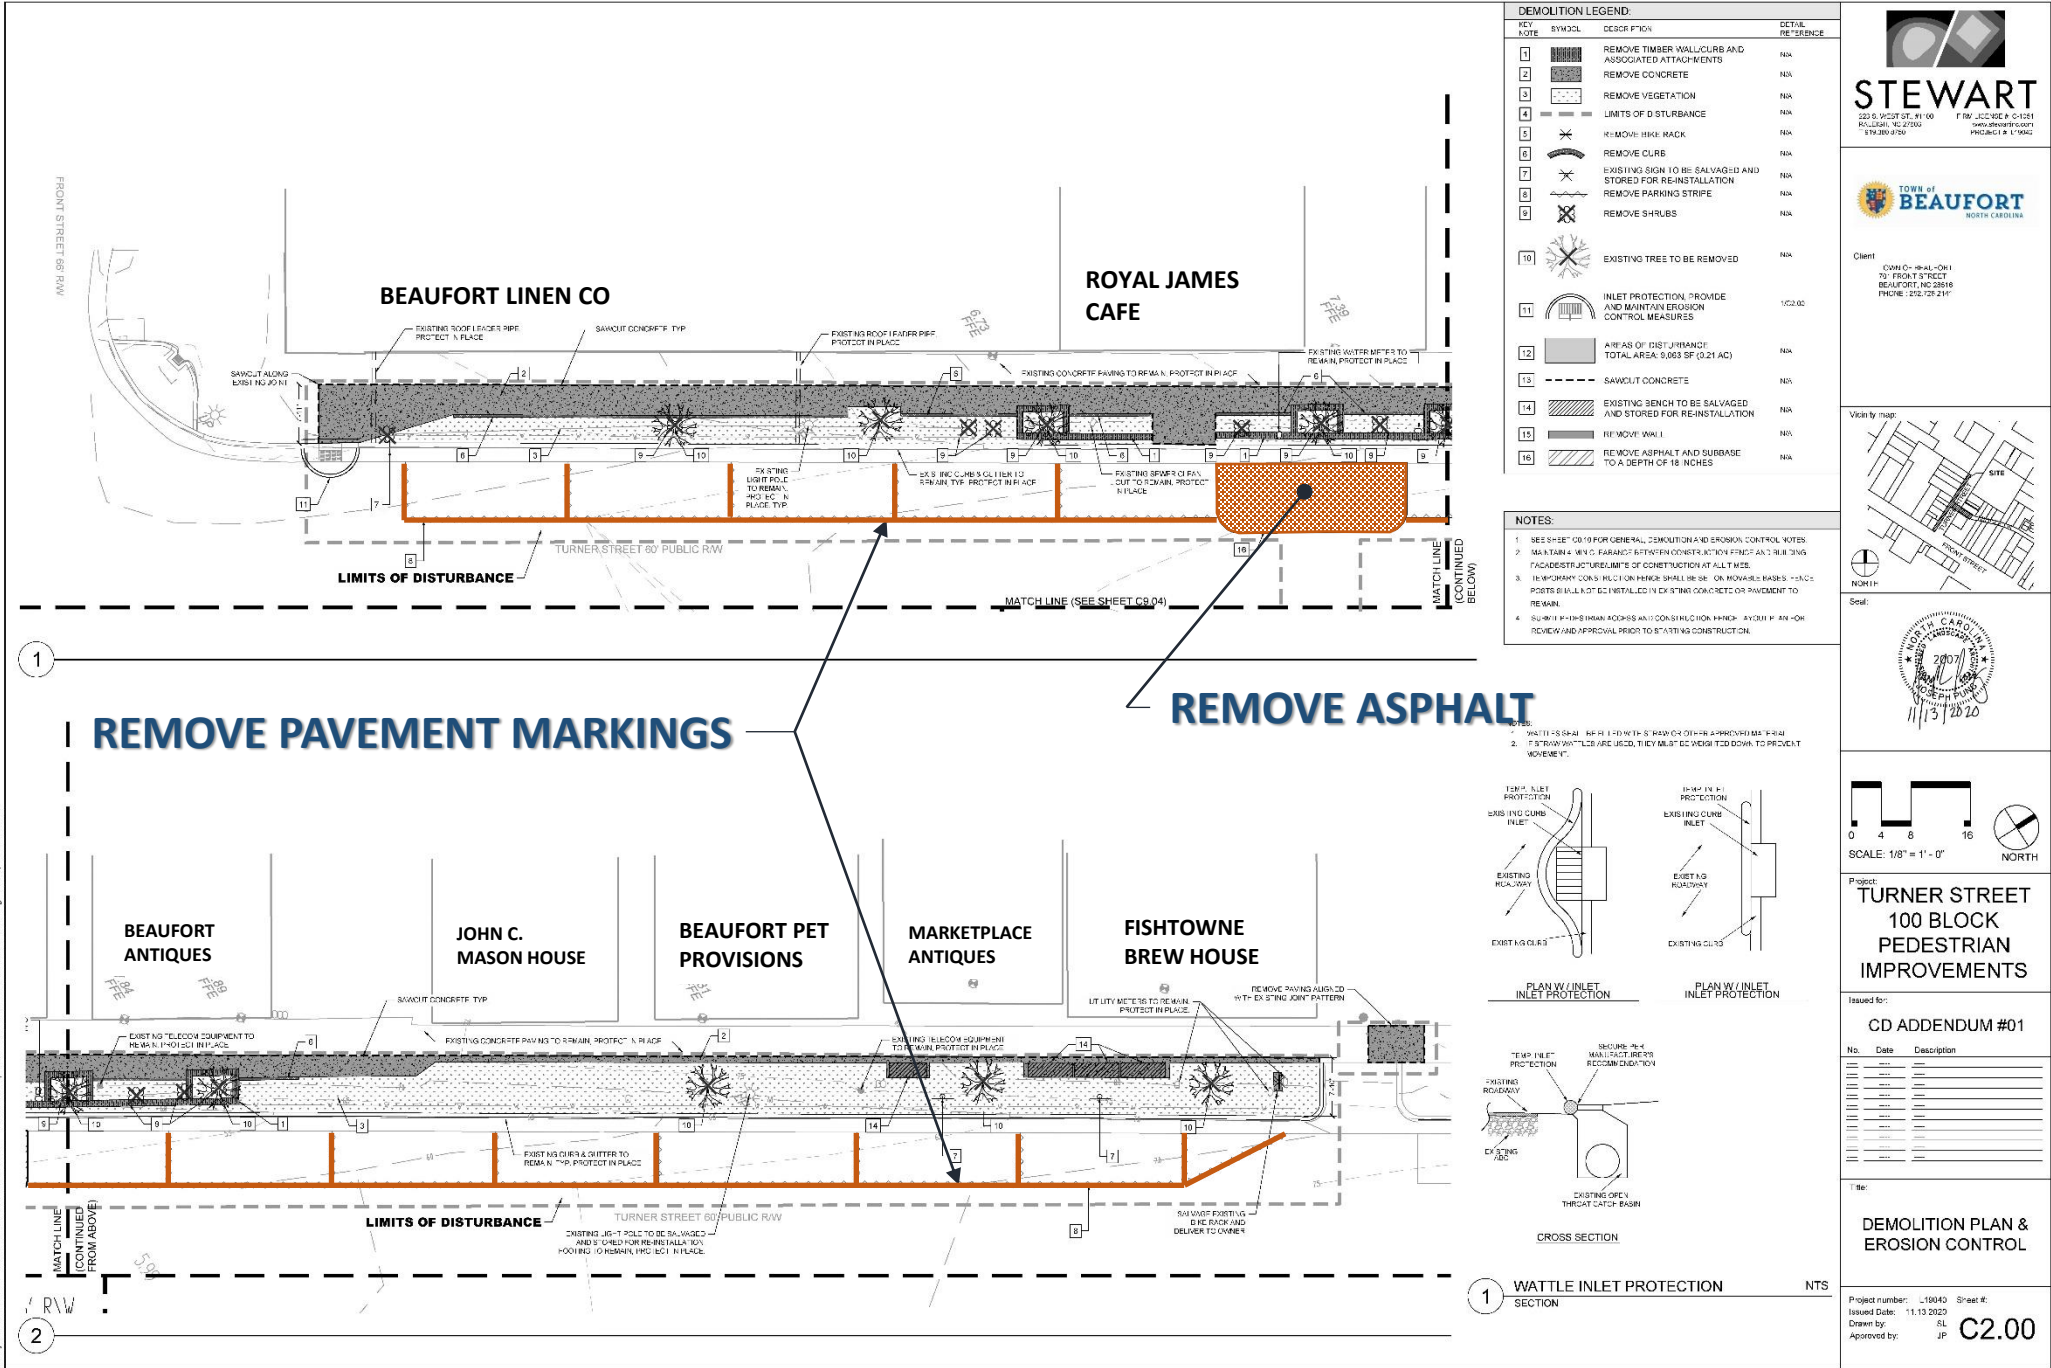



# DEMOLITION

## Turner Street 100 Block Improvements

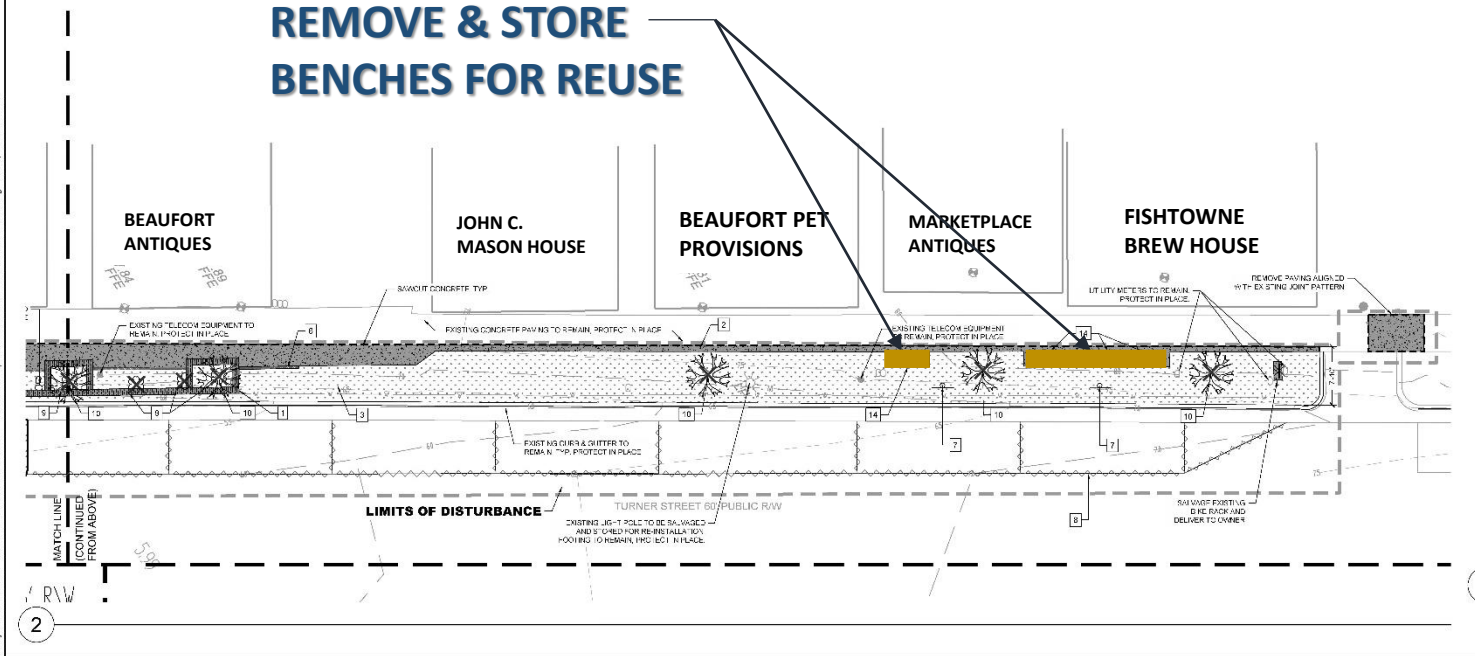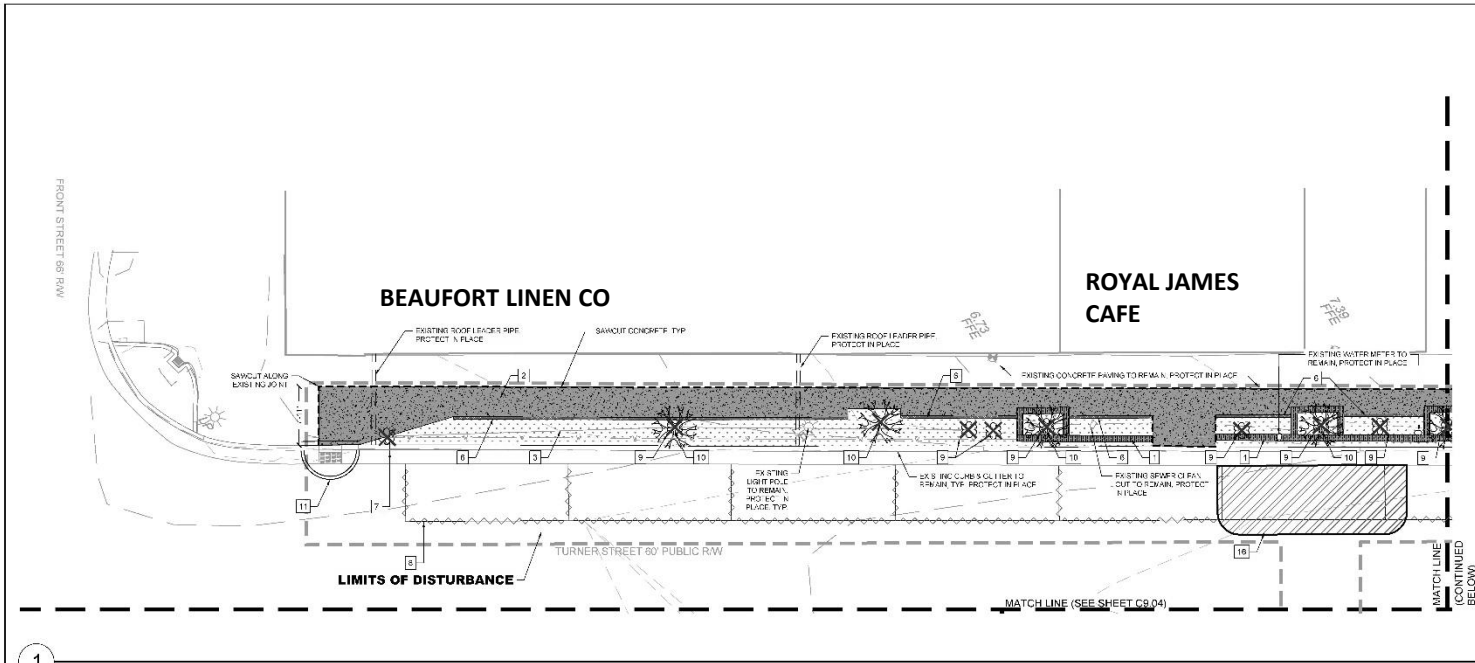

**DEMOLITION LEGEND:**

KEY	SYMBOL	DESCRIPTION	DETAIL REFERENCE
1	[Symbol]	REMOVE TIMBER WALL/CURB AND ASSOCIATED ATTACHMENTS	N/A
2	[Symbol]	REMOVE CONCRETE	N/A
3	[Symbol]	REMOVE VEGETATION	N/A
4	[Symbol]	LIMITS OF DISTURBANCE	N/A
5	[Symbol]	REMOVE HRR RACK	N/A
6	[Symbol]	REMOVE CURB	N/A
7	[Symbol]	EXISTING SIGN TO BE SALVAGED AND STORED FOR RE-INSTALLATION	N/A
8	[Symbol]	REMOVE PARKING STRIPE	N/A
9	[Symbol]	REMOVE SHRUBS	N/A
10	[Symbol]	EXISTING TREE TO BE REMOVED	N/A
11	[Symbol]	INLET PROTECTION, PROVIDE AND MAINTAIN EROSION CONTROL MEASURES	102.00
12	[Symbol]	AREAS OF DISTURBANCE: TOTAL AREA 5,000 SF (0.21 AC)	N/A
13	[Symbol]	SAW/CUT CONCRETE	N/A
14	[Symbol]	EXISTING BENCH TO BE SALVAGED AND STORED FOR RE-INSTALLATION	N/A
15	[Symbol]	REMOVE WALL	N/A
16	[Symbol]	REMOVE ASPHALT AND SUBGRADE TO A DEPTH OF 18 INCHES	N/A

**NOTES:**

- SEE SHEET C6.01 FOR GENERAL DEMOLITION AND EROSION CONTROL NOTES.
- ALL TYPICAL 4" X 4" PARALLEL STUDS FOR CONSTRUCTION FRAMING AND 2" X 4" PARALLEL STUDS FOR CONSTRUCTION FRAMING SHALL BE USED.
- ALL EXISTING CONCRETE SHALL BE REMOVED TO A DEPTH OF 18 INCHES. ALL EXISTING ASPHALT SHALL BE REMOVED TO A DEPTH OF 18 INCHES.
- ALL EXISTING ASPHALT SHALL BE REMOVED TO A DEPTH OF 18 INCHES. ALL EXISTING ASPHALT SHALL BE REMOVED TO A DEPTH OF 18 INCHES.

**NOTES:**

- W/UT METER TO REMAIN, PROTECT IN PLACE.
- EXISTING LIGHT POLE TO BE SALVAGED AND 3" CHLOR FOR REINSTALLATION.

**PLAN W/ INLET PROTECTION**

**PLAN W/ INLET PROTECTION**

**CROSS SECTION**

**1 WATTLE INLET PROTECTION SECTION**

NTS

**STEWART**

220 S. WEST ST. #110  
KALAMAZOO, MI 49001  
TEL: 268.0100

TURNER STREET  
BEAUFORT, NC 28516  
PHONE: 252.725.2147

**TOWN of BEAUFORT**  
NORTH CAROLINA

Client: TURNER STREET  
BEAUFORT, NC 28516  
PHONE: 252.725.2147

Vicinity map:

Seal:

0 4 8 16  
SCALE: 1/8" = 1' - 0"

**TURNER STREET  
100 BLOCK  
PEDESTRIAN  
IMPROVEMENTS**

Issued for:

**CD ADDENDUM #01**

No.	Date	Description
1	11/13/2023	ISSUED FOR CD ADDENDUM #01

Project number: L19040 Sheet #:  
Issued Date: 11/13/2023  
Drawn by: SL  
Approved by: JP


**DEMOLITION PLAN & EROSION CONTROL**

**C2.00**



# DEMOLITION


## Turner Street 100 Block Improvements

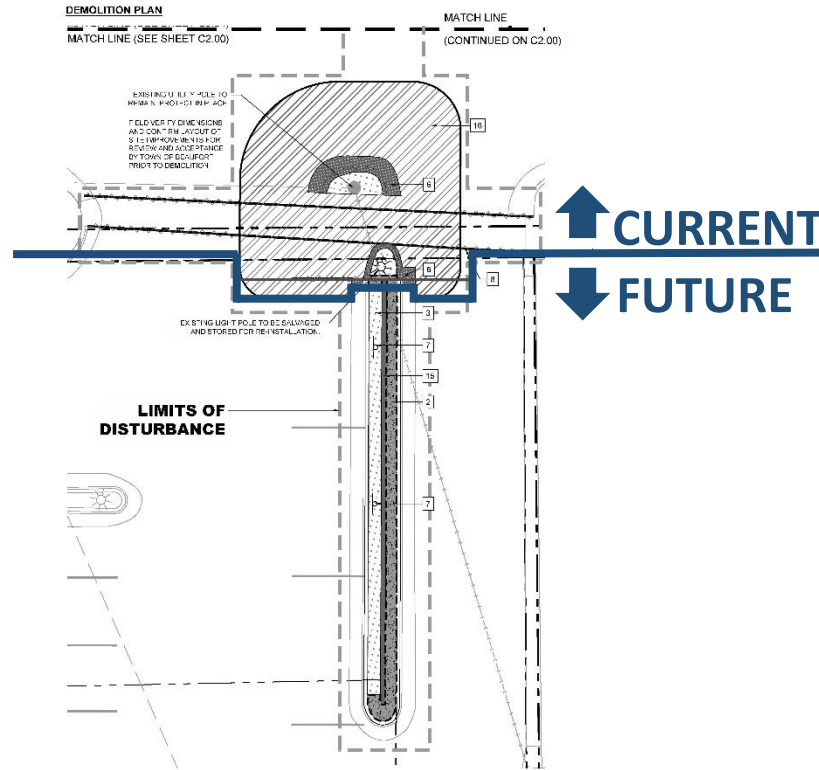

KEY	SYMBOL	DESCRIPTION	DETAIL REFERENCE
1	[Symbol]	REMOVE TIMBER WALL, CURB AND ASSOCIATED ATTACHMENTS	NA
2	[Symbol]	REMOVE CONCRETE	NA
3	[Symbol]	REMOVE VEGETATION	NA
4	[Symbol]	LIMITS OF DISTURBANCE	NA
5	[Symbol]	REMOVE BIKE RACK	NA
6	[Symbol]	REMOVE CURB	NA
7	[Symbol]	EXISTING SIGN TO BE SALVAGED AND STORED FOR RE-INSTALLATION	NA
8	[Symbol]	REMOVE PARKING STRIPE	NA
9	[Symbol]	REMOVE SHRUBS	NA
10	[Symbol]	EXISTING TREE TO BE REMOVED	NA
11	[Symbol]	INLET PROTECTION, PROVIDE AND MAINTAIN EROSION CONTROL MEASURES	102.00
12	[Symbol]	AREAS OF DISTURBANCE TOTAL AREA: 10,370 SF (0.24 AC)	NA
13	[Symbol]	SAWCUT CONCRETE	NA
14	[Symbol]	EXISTING BENCH TO BE SALVAGED AND STORED FOR RE-INSTALLATION	NA
15	[Symbol]	REMOVE WALL	NA
16	[Symbol]	RE-MOVE ASPHALT AND SUBBASE TO A DEPTH OF 18 INCHES	NA

NOTES:

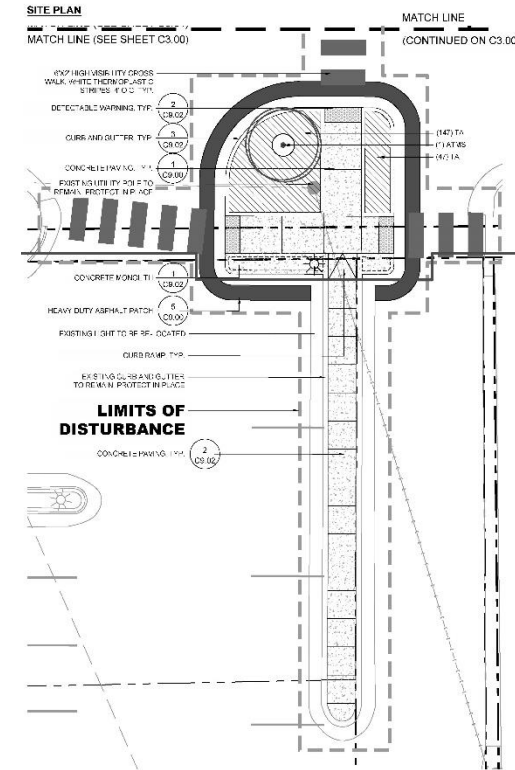

- SEE SHEET C2.10 FOR GENERAL DEMOLITION AND EROSION CONTROL NOTES.
- MAINTAIN 5' MIN CLEARANCE BETWEEN CONSTRUCTION FENCE AND BUILDING FACADES THROUGHOUT CONSTRUCTION AT ALL TIMES.
- TEMPORARY CONSTRUCTION FENCE SHALL BE SET ON ROWLINE AREAS WHERE POSSIBLE AND RE-INSTALLED IN EXISTING CONCRETE OR PAVED AREA TO REMAIN.
- SUBMIT PEDESTRIAN ACCESS AND CONSTRUCTION FENCE LAYOUT PLAN FOR REVIEW AND APPROVAL PRIOR TO STARTING CONSTRUCTION.




SYMBOL	DESCRIPTION	DETAIL REFERENCE
[Symbol]	PROPOSED HEAVY DUTY PAVEMENT	501.00
[Symbol]	PROPOSED CONCRETE SIDEWALK	102.00
[Symbol]	PROPOSED BRICK SIDEWALK	102.00
[Symbol]	PROPOSED PERVIOUS BRICK SIDEWALK	102.00
[Symbol]	RE-INSTALLED SIGN	102.00
[Symbol]	PROPOSED RETAINING WALL	501.00
[Symbol]	PROPOSED BIKE RACK	501.00
[Symbol]	PROPOSED BENCH (4 RELOCATED, 6 NEW)	501.00
[Symbol]	LIMITS OF DISTURBANCE	NA
[Symbol]	PROPOSED TREE	501.00



NOTES:

- SEE SHEET C2.10 FOR GENERAL AND SITE NOTES.

PLANT SCHEDULE						
ITEMS	CODE	QTY	SYMBOLICAL COMMON NAME	CONTAINER	CAUTION	
	ATMS	1	ACER TRELOCATED AS PART OF STREET BRANCHED TRUNK	0+0	2.5 IN	
SYMBOL	CODE	QTY	SYMBOLICAL COMMON NAME	CONTAINER	SEASONING	
	TA	1	WACHNER GROWING IN A PLASTIC CONTAINER	1 GAL	07/20	

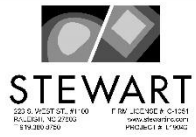

Client:  
CARR O'NEAL-ON  
70 FRONT STREET  
BEAUFORT, NC 28516  
PHONE: 252.725.2147

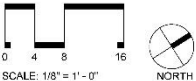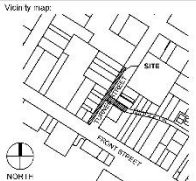

Project:  
**TURNER STREET  
100 BLOCK  
PEDESTRIAN  
IMPROVEMENTS**

Issued for:  
**CD ADDENDUM #01**

No.	Date	Description
1	12/13/2020	Town Comments
2		
3		
4		
5		
6		
7		
8		
9		
10		

Title:  
**TURNER STREET  
CROSSING**


Project number: L19040 Sheet #:  
Issued Date: 11.13.2020  
Drawn by: SL  
Approved by: JP  
**C9.04**



# DEMOLITION


Turner Street  
100 Block  
Improvements

REMOVE PAVEMENT MARKINGS

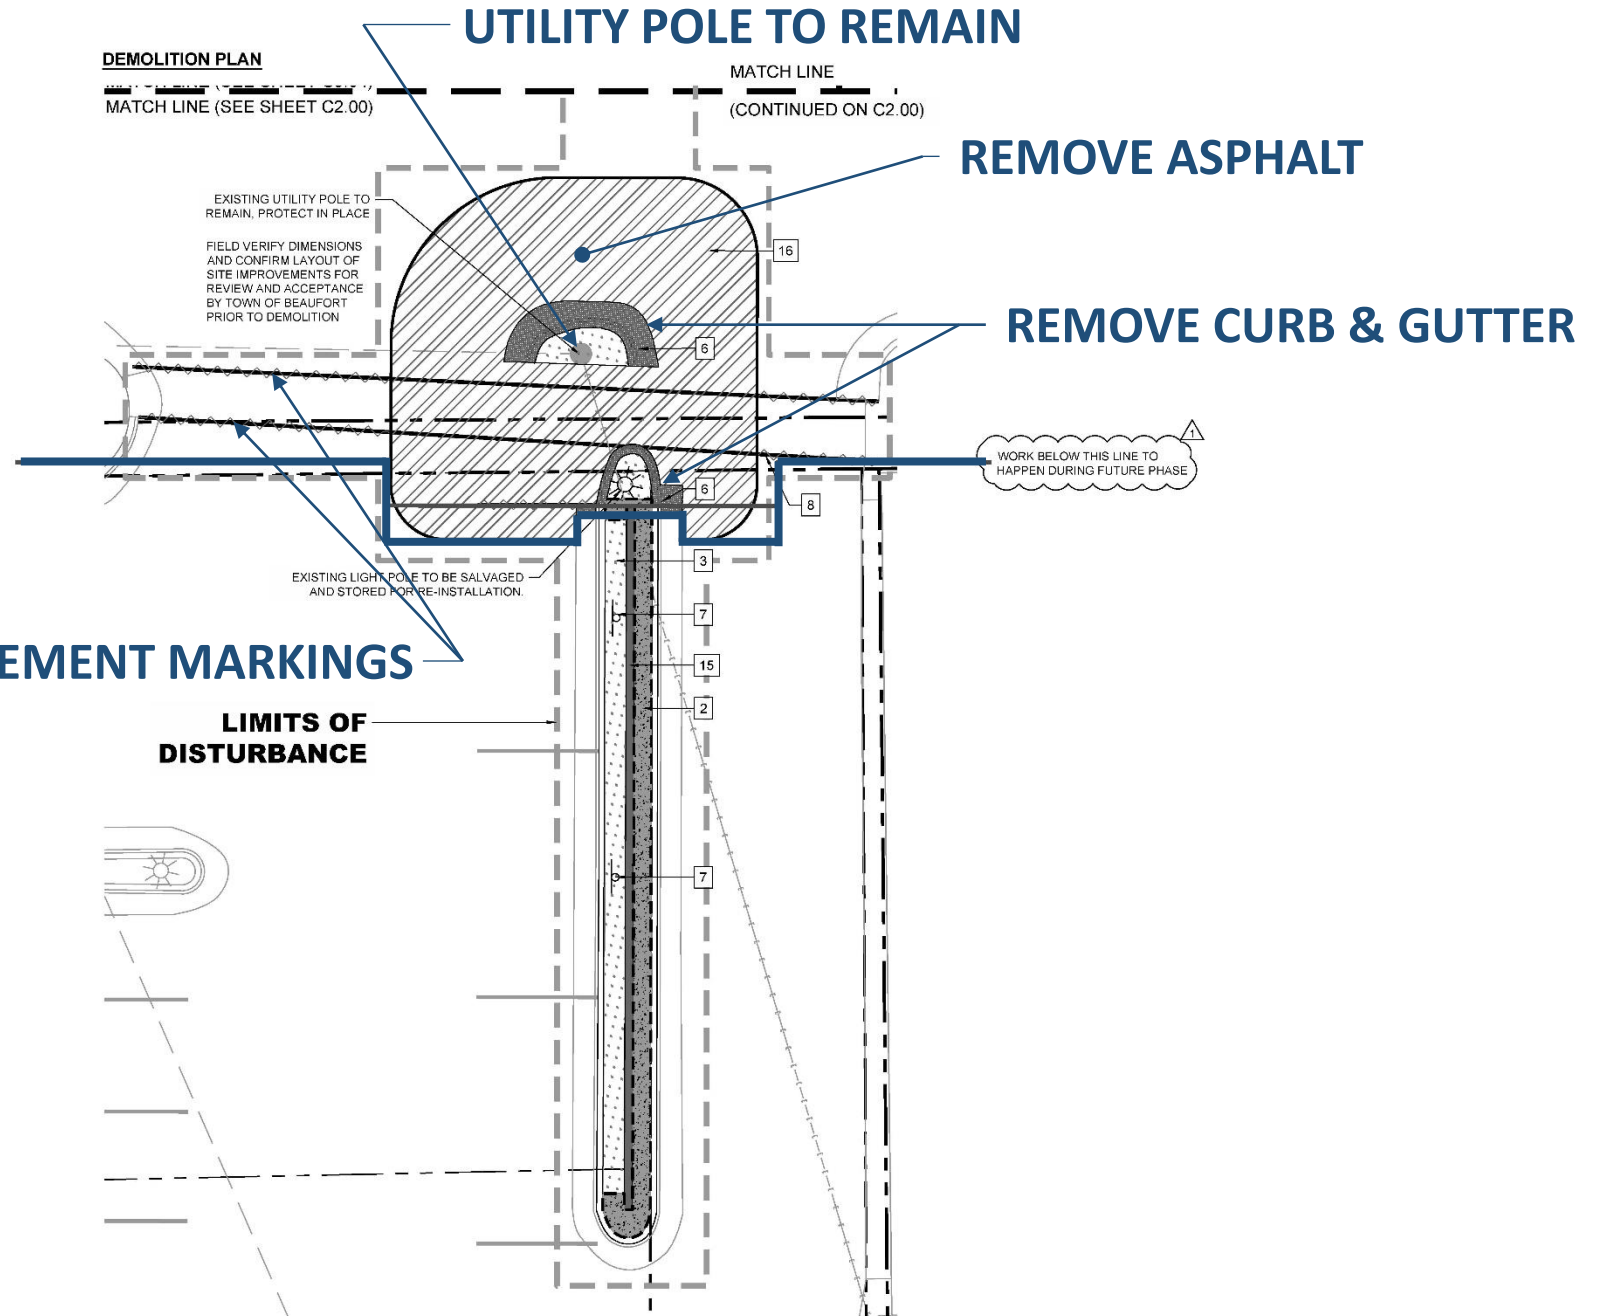




# Turner Street 100 Block Improvements

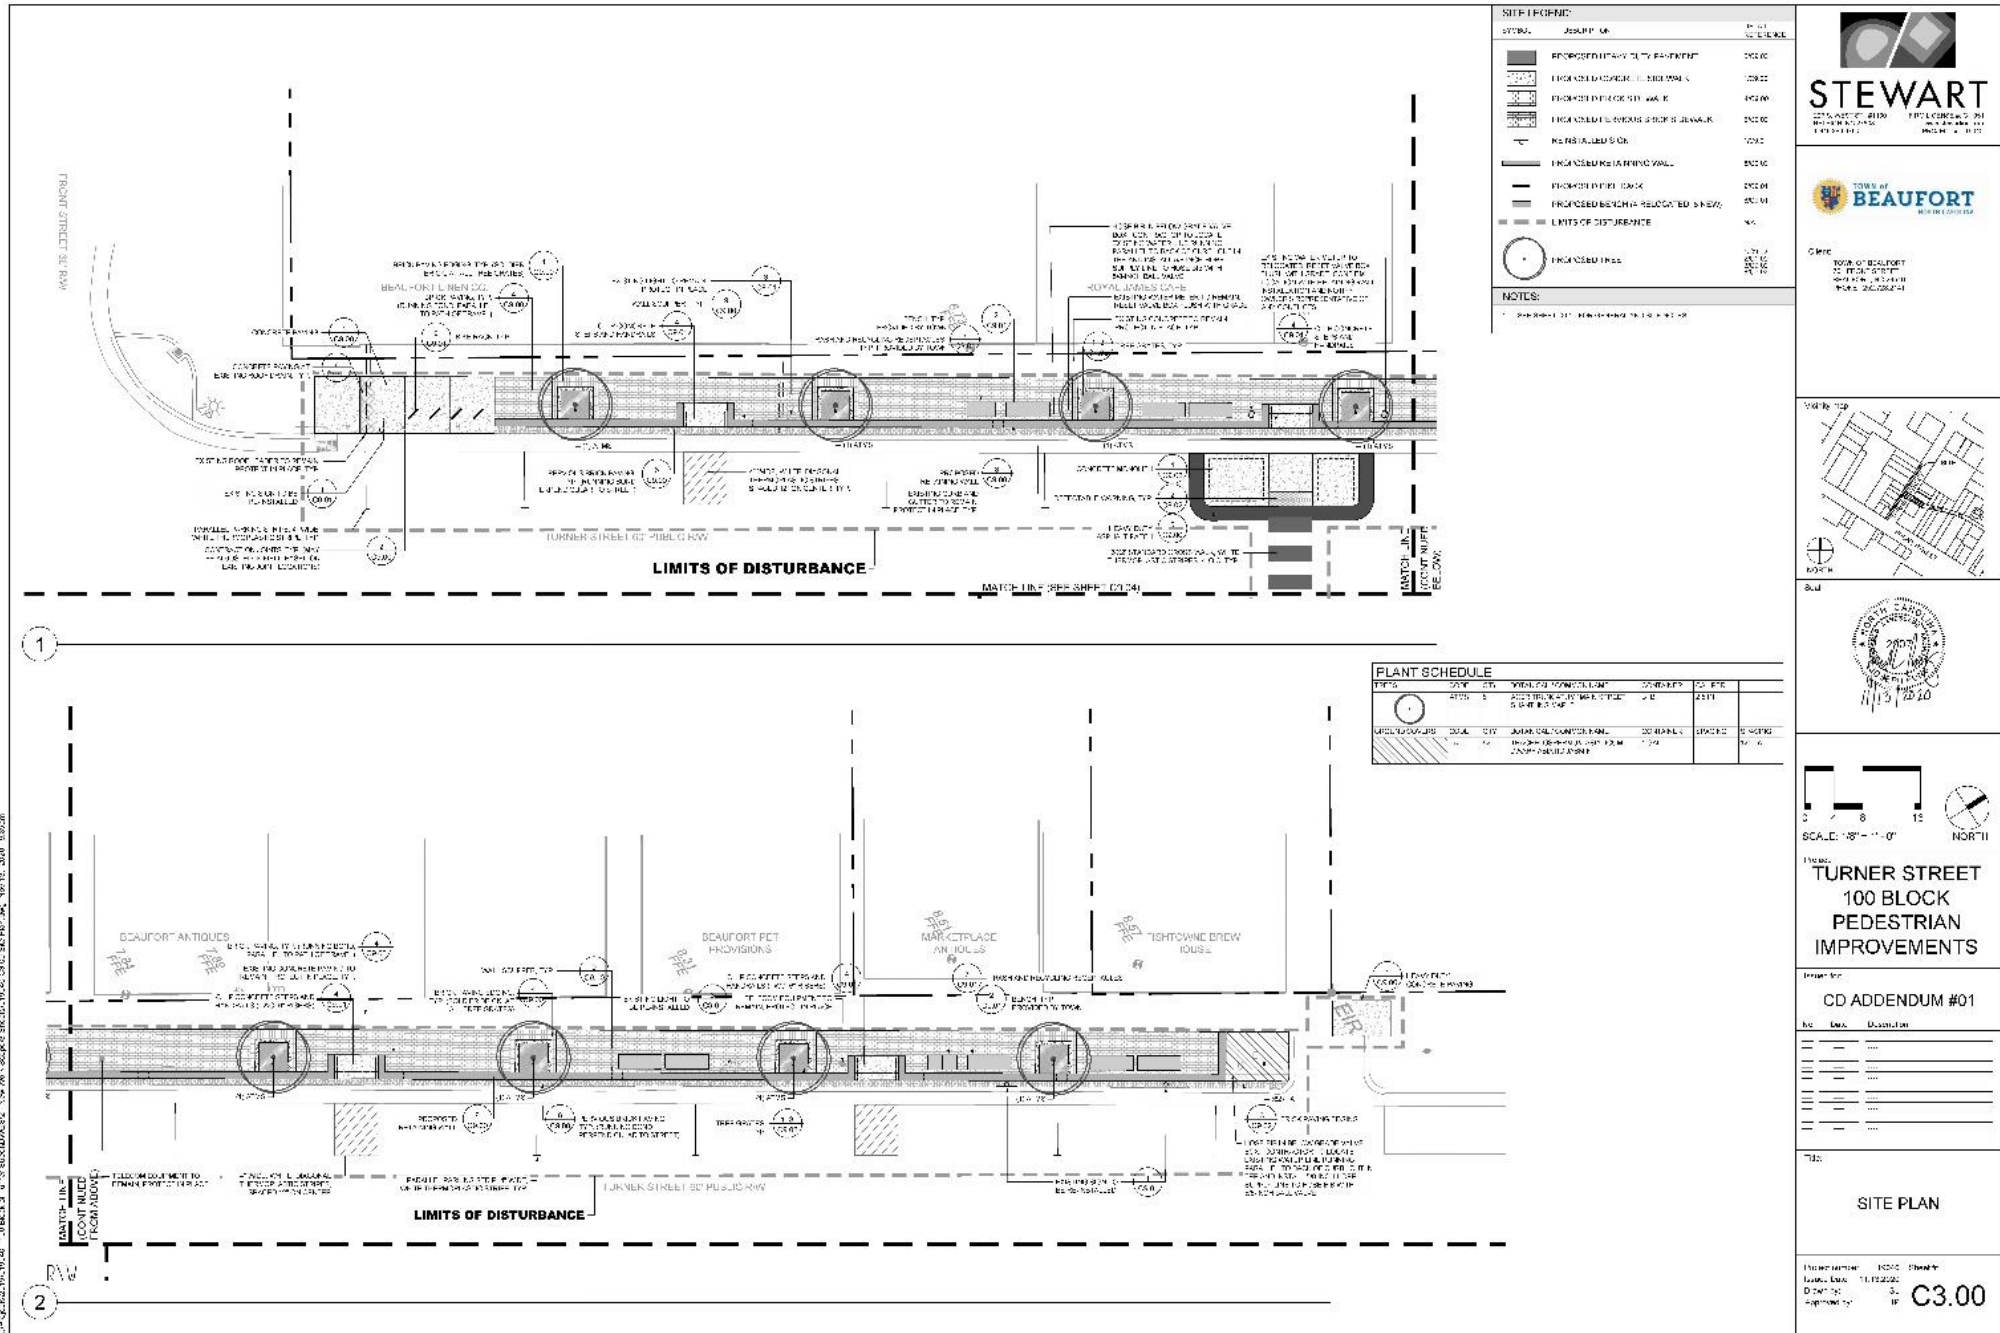




# Turner Street 100 Block Improvements

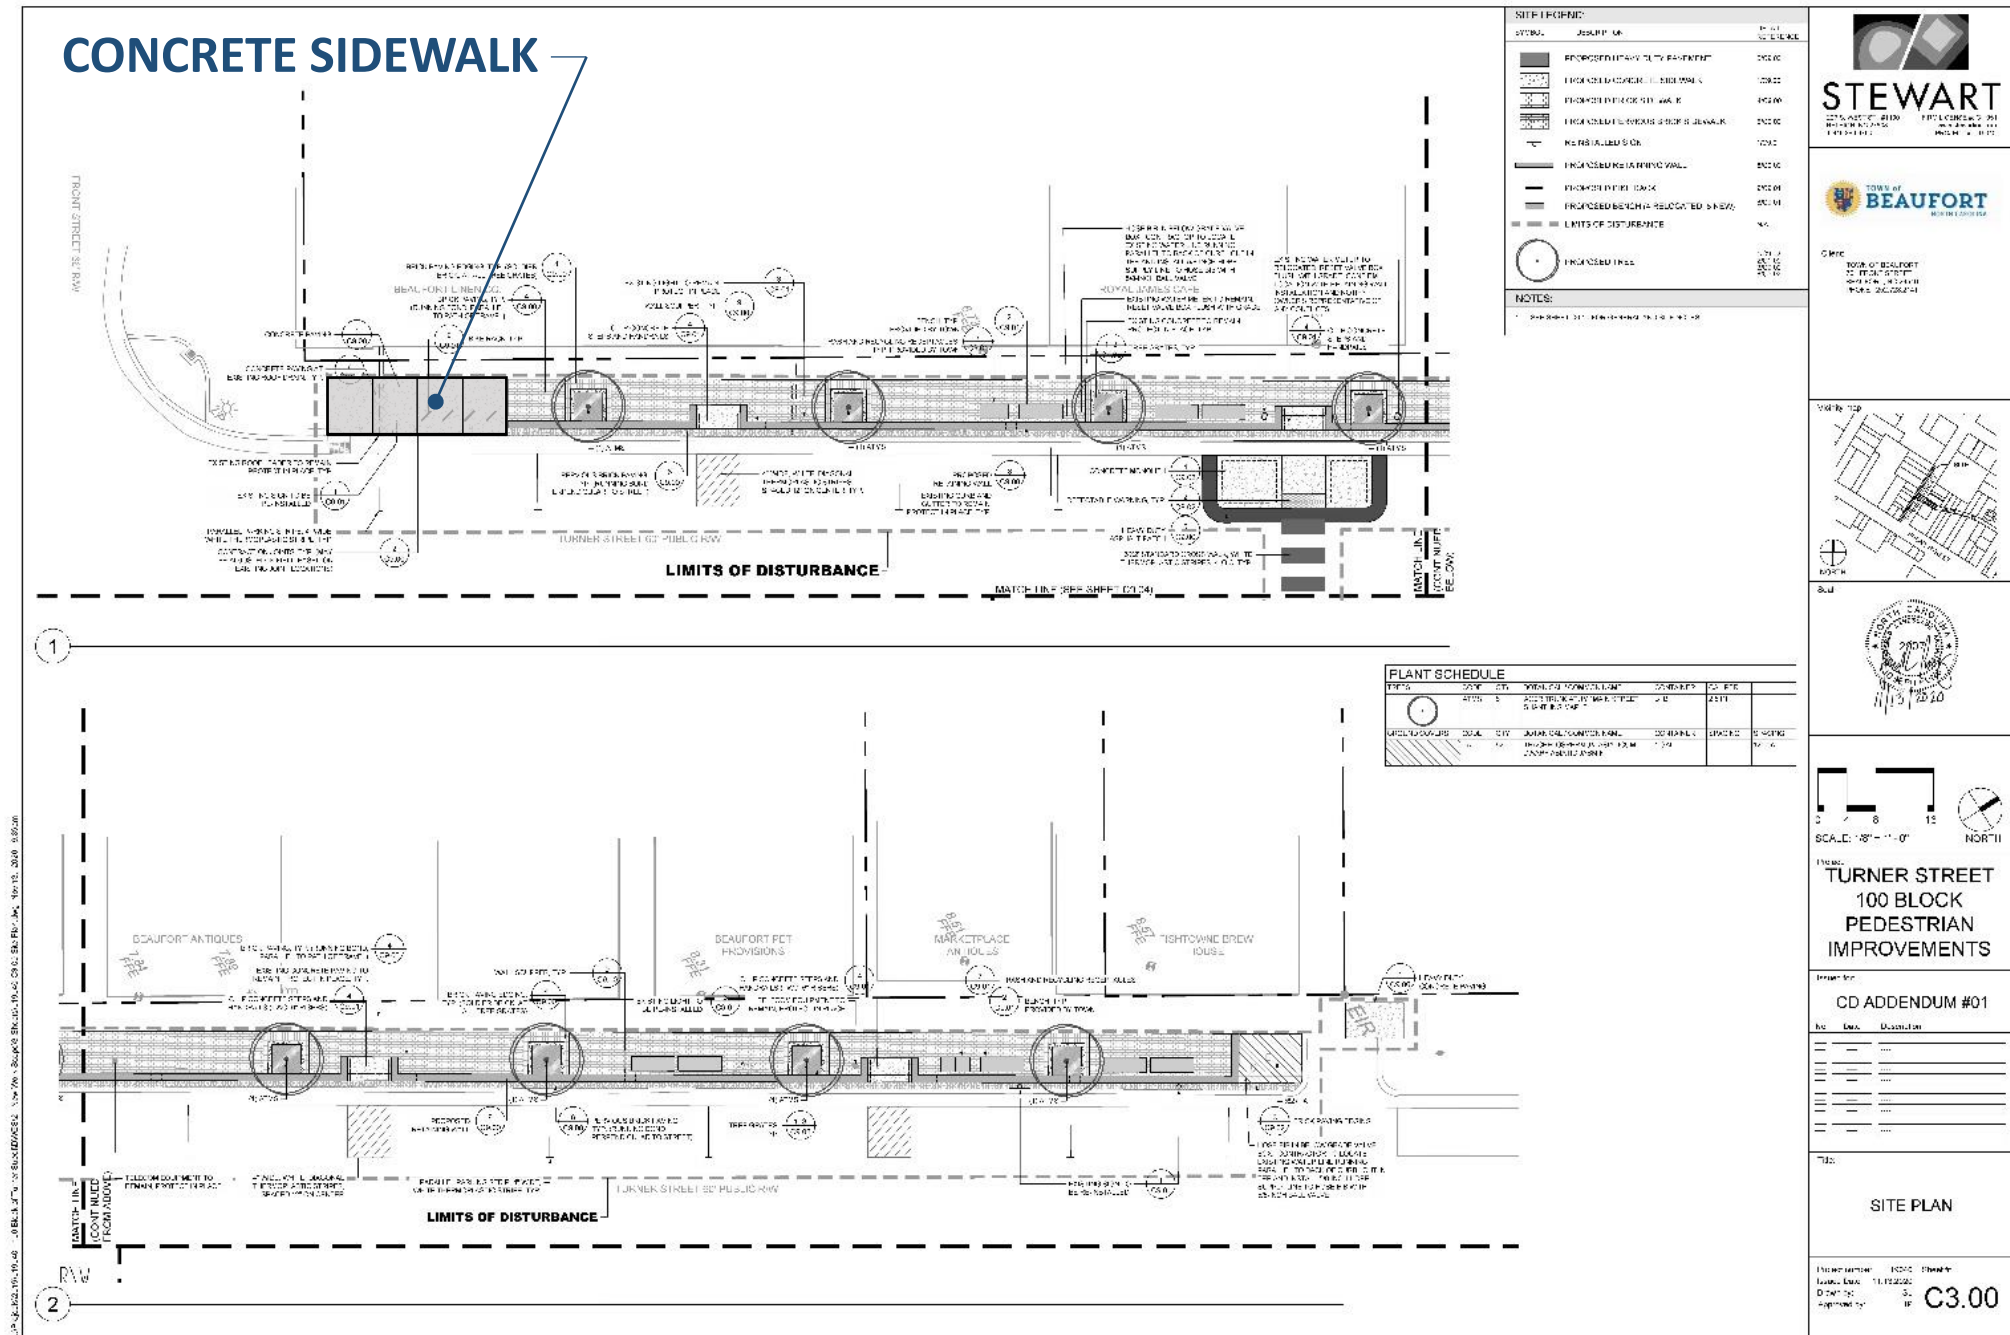




# Turner Street 100 Block Improvements


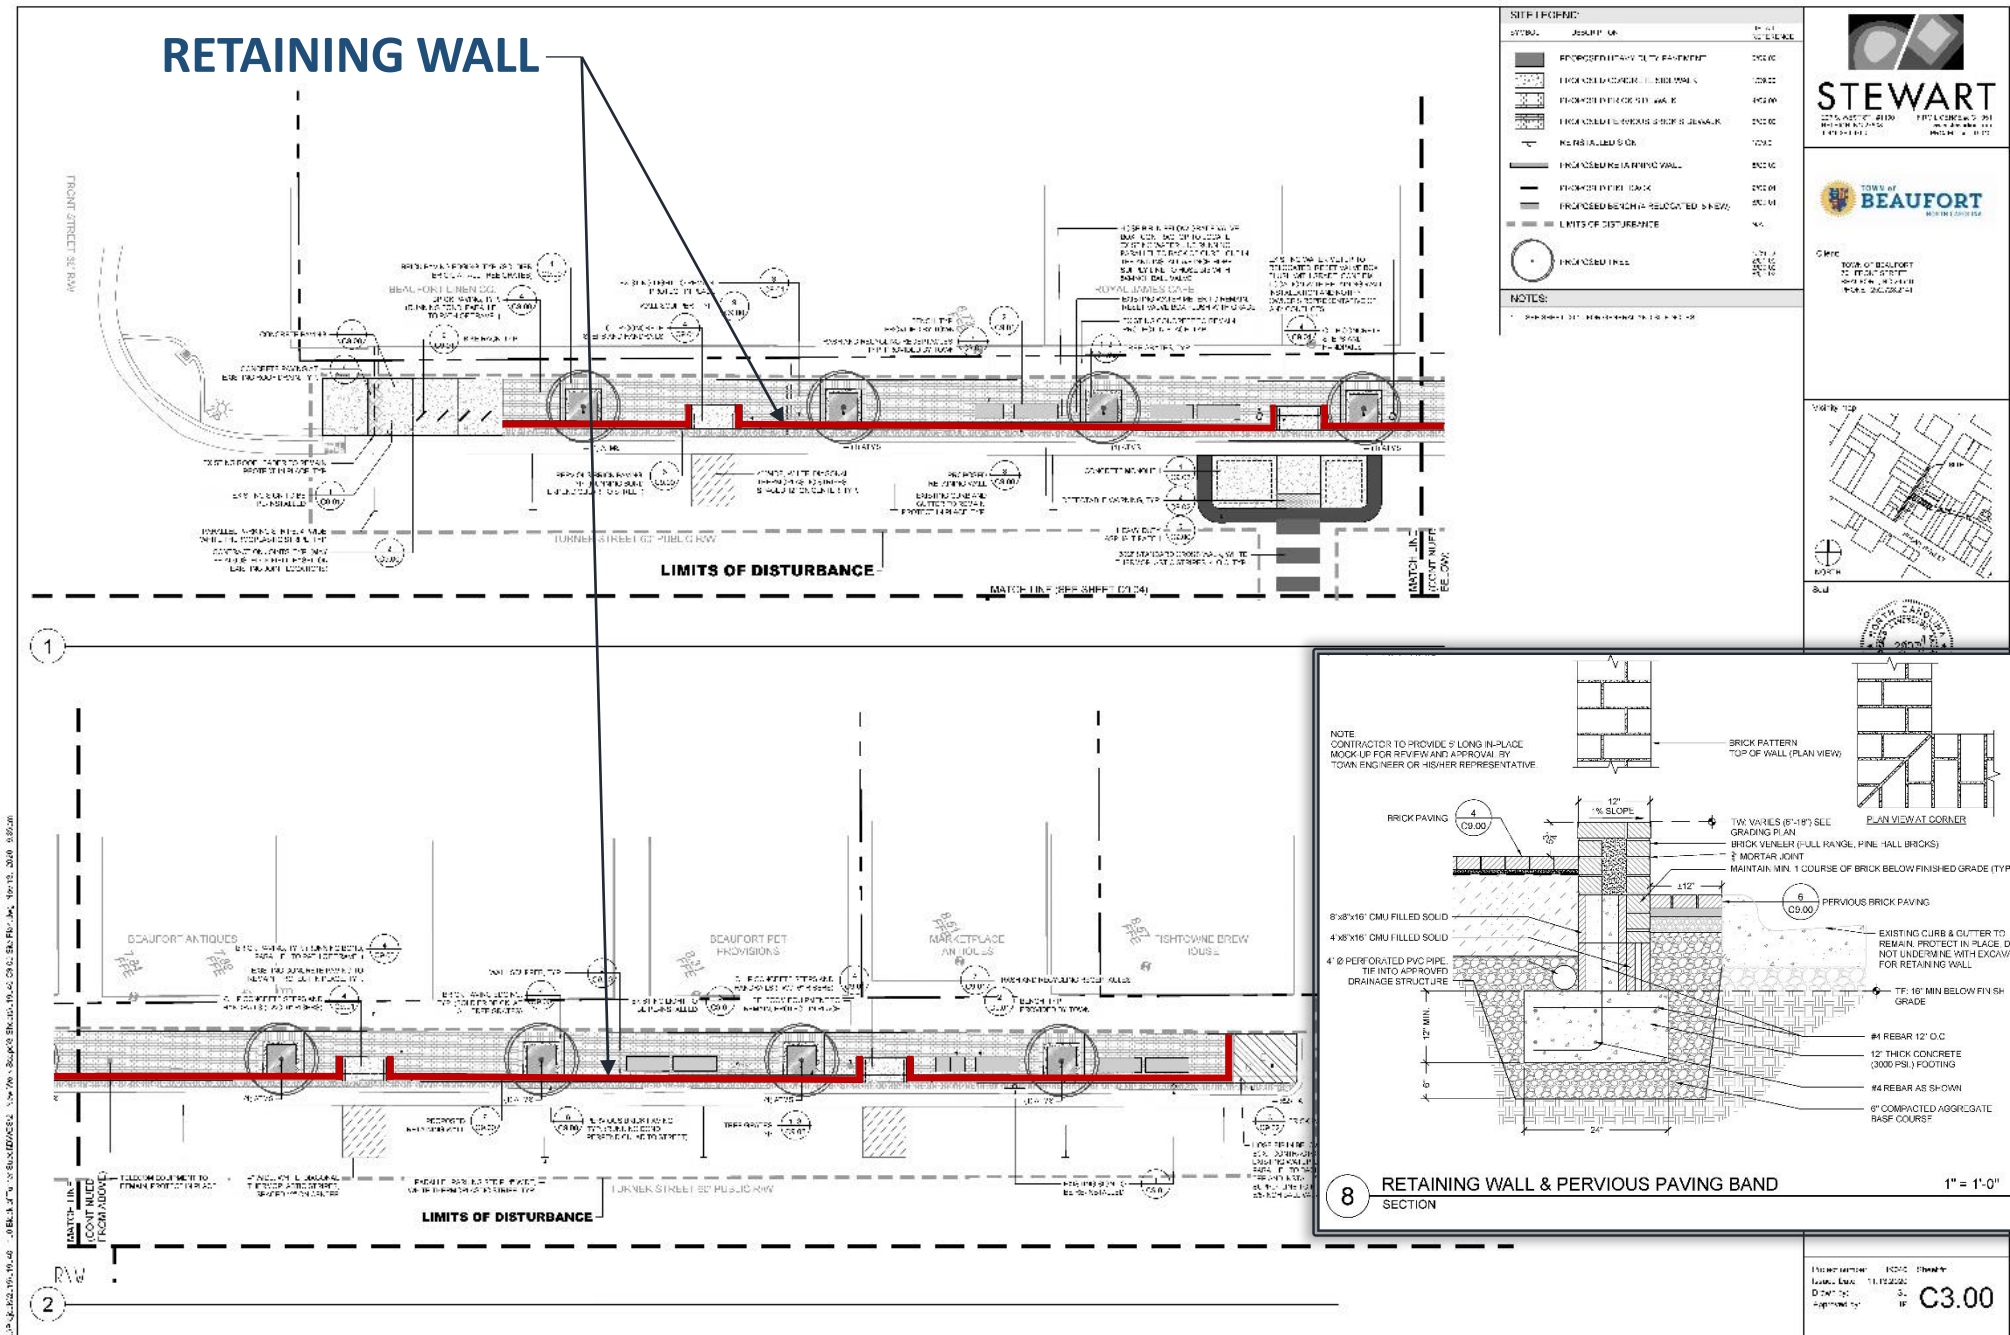


# Turner Street 100 Block Improvements

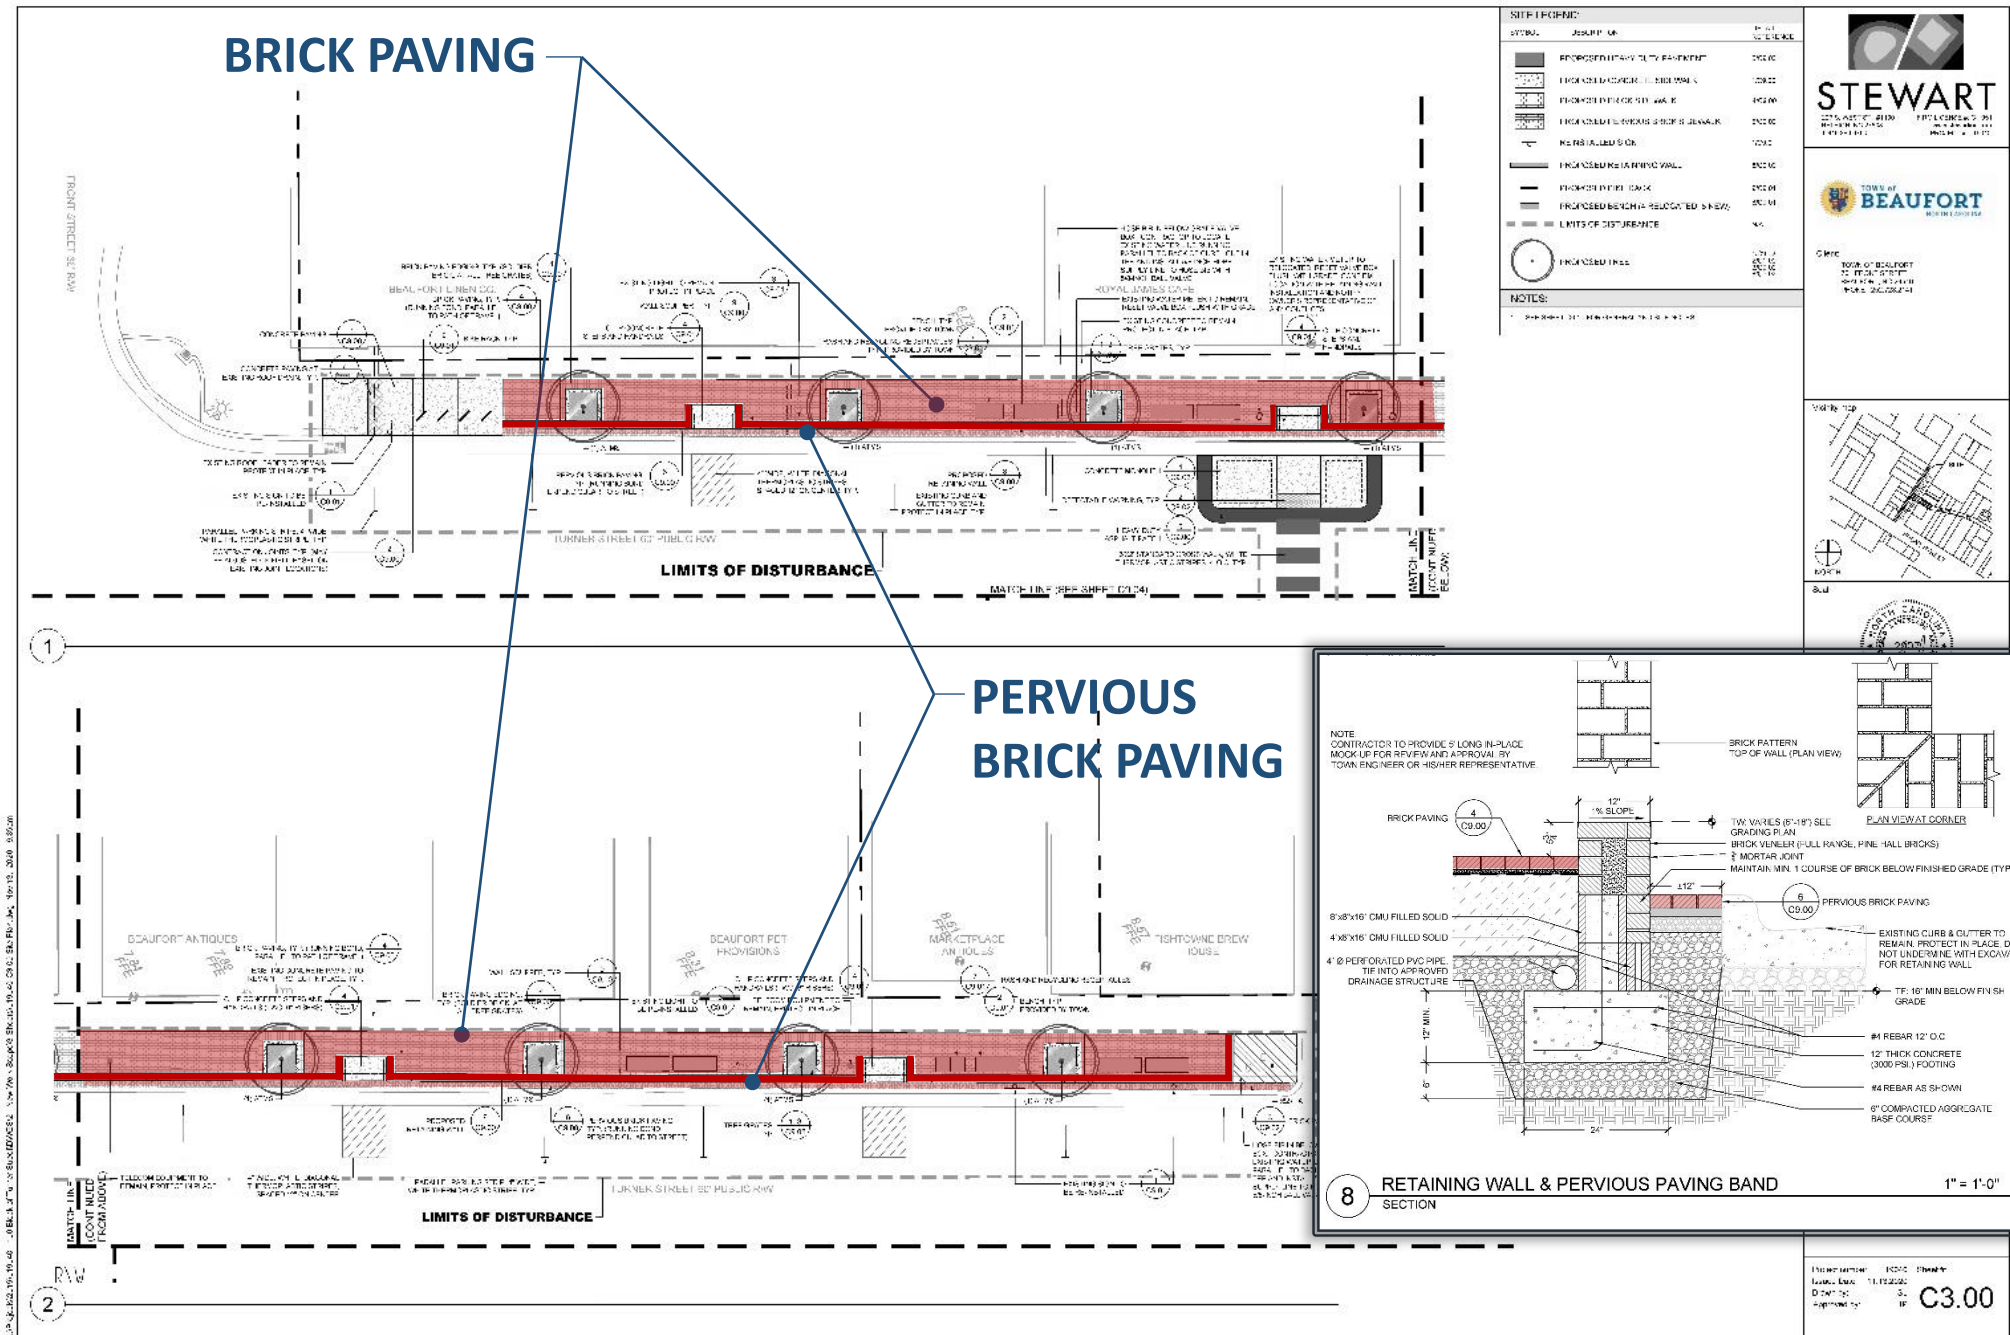




# Turner Street 100 Block Improvements

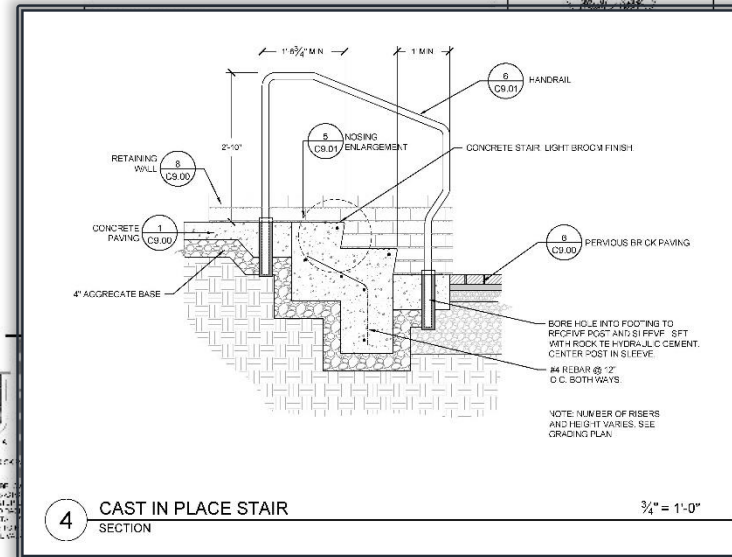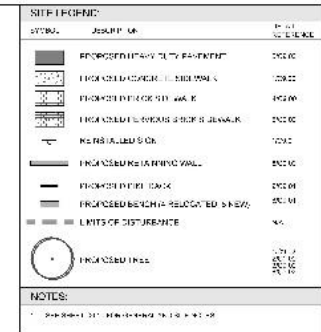

Part Number	ICDAD	Quantity
1.0000	11.000000	
2.0000	3.00	
3.0000	10	
4.0000	10	
123.0		


## IMPROVEMENTS

# Turner Street 100 Block Improvements


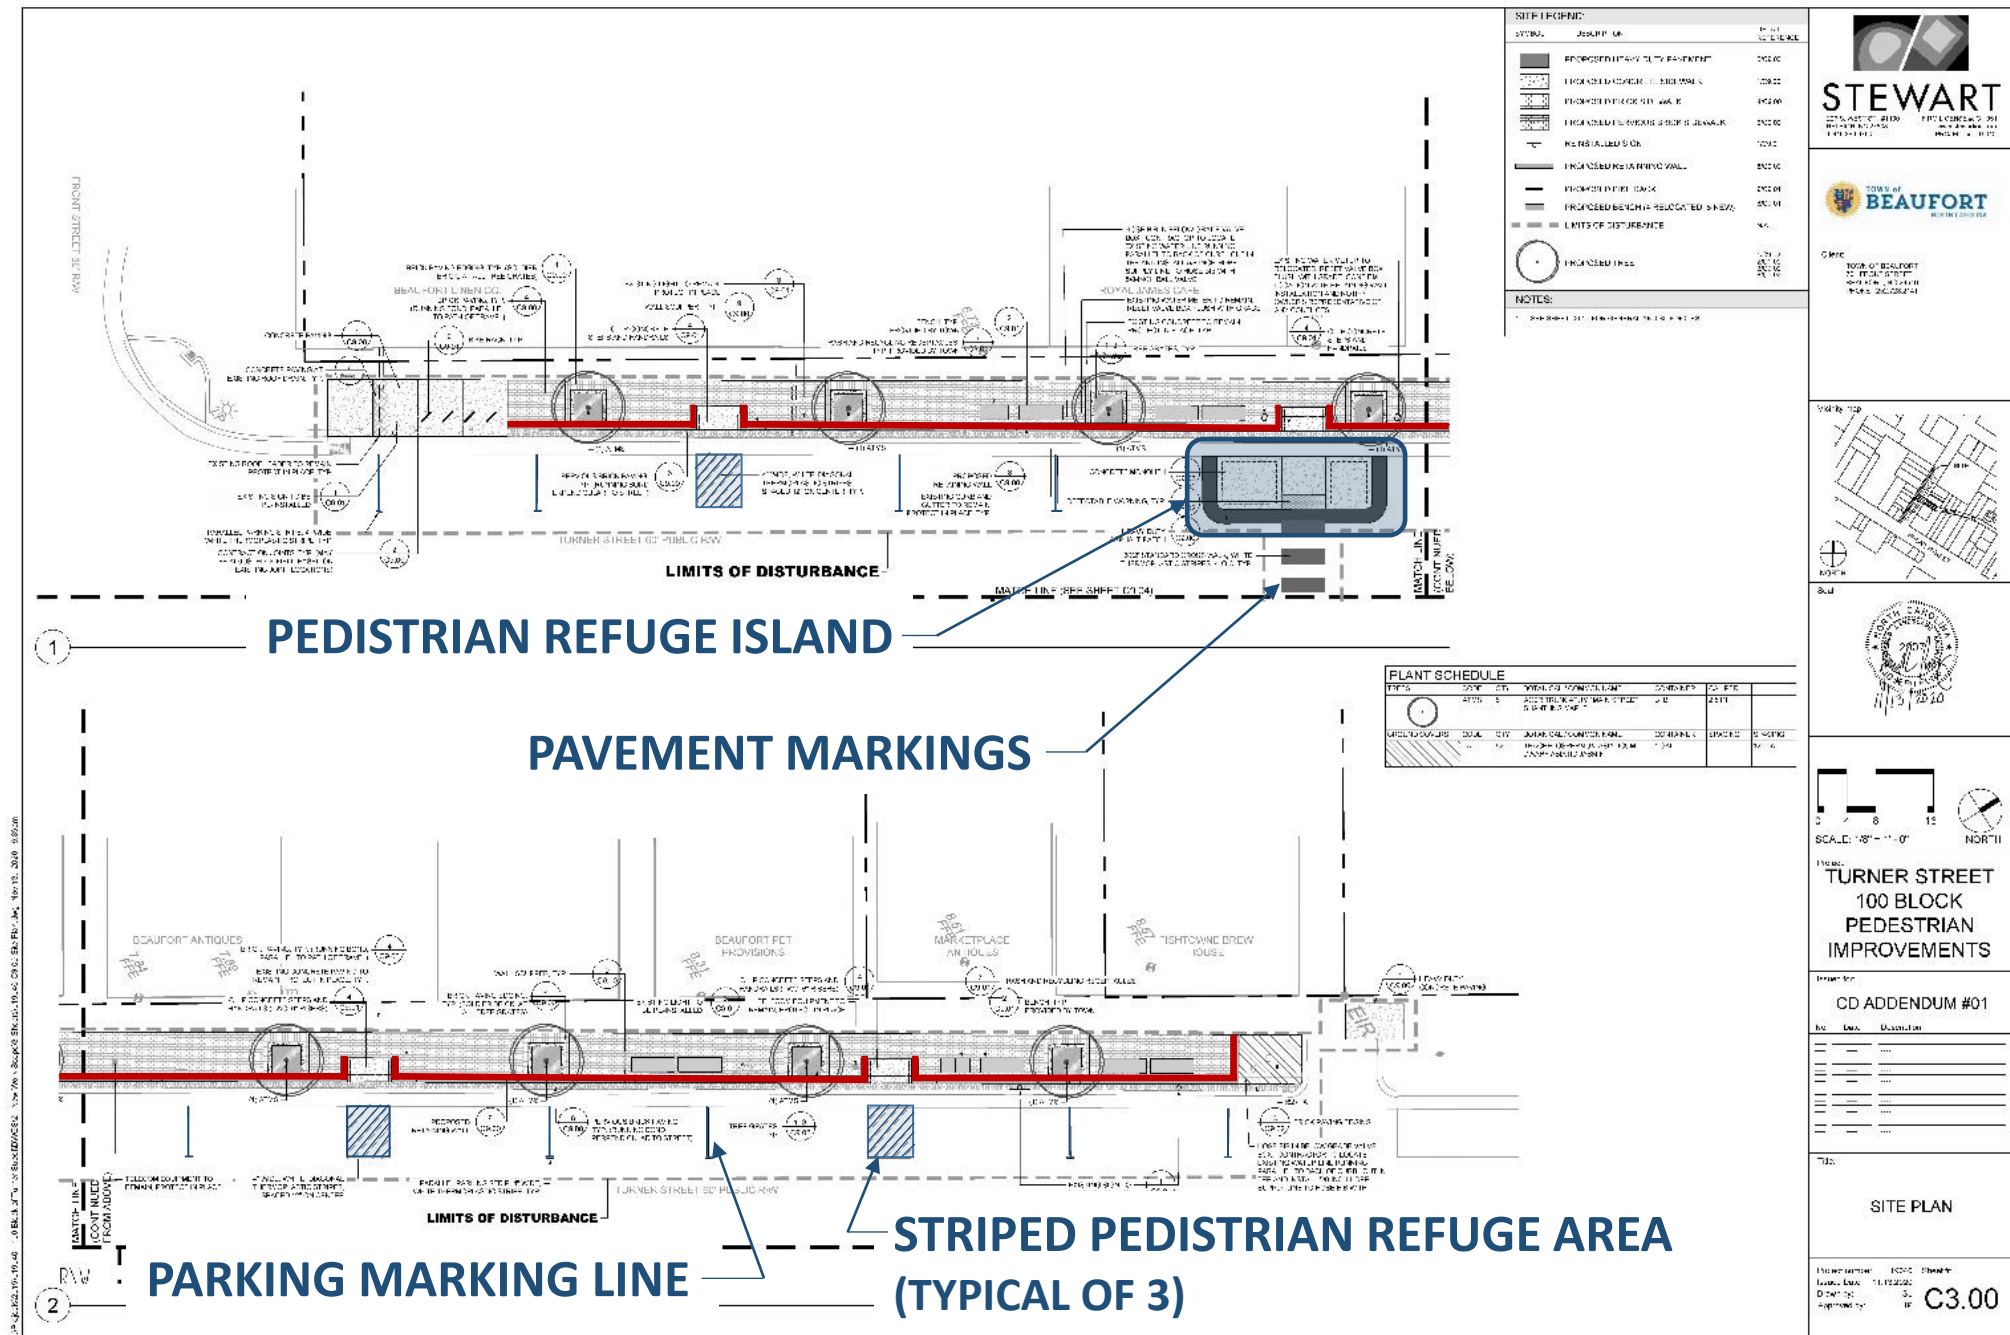




# Turner Street 100 Block Improvements

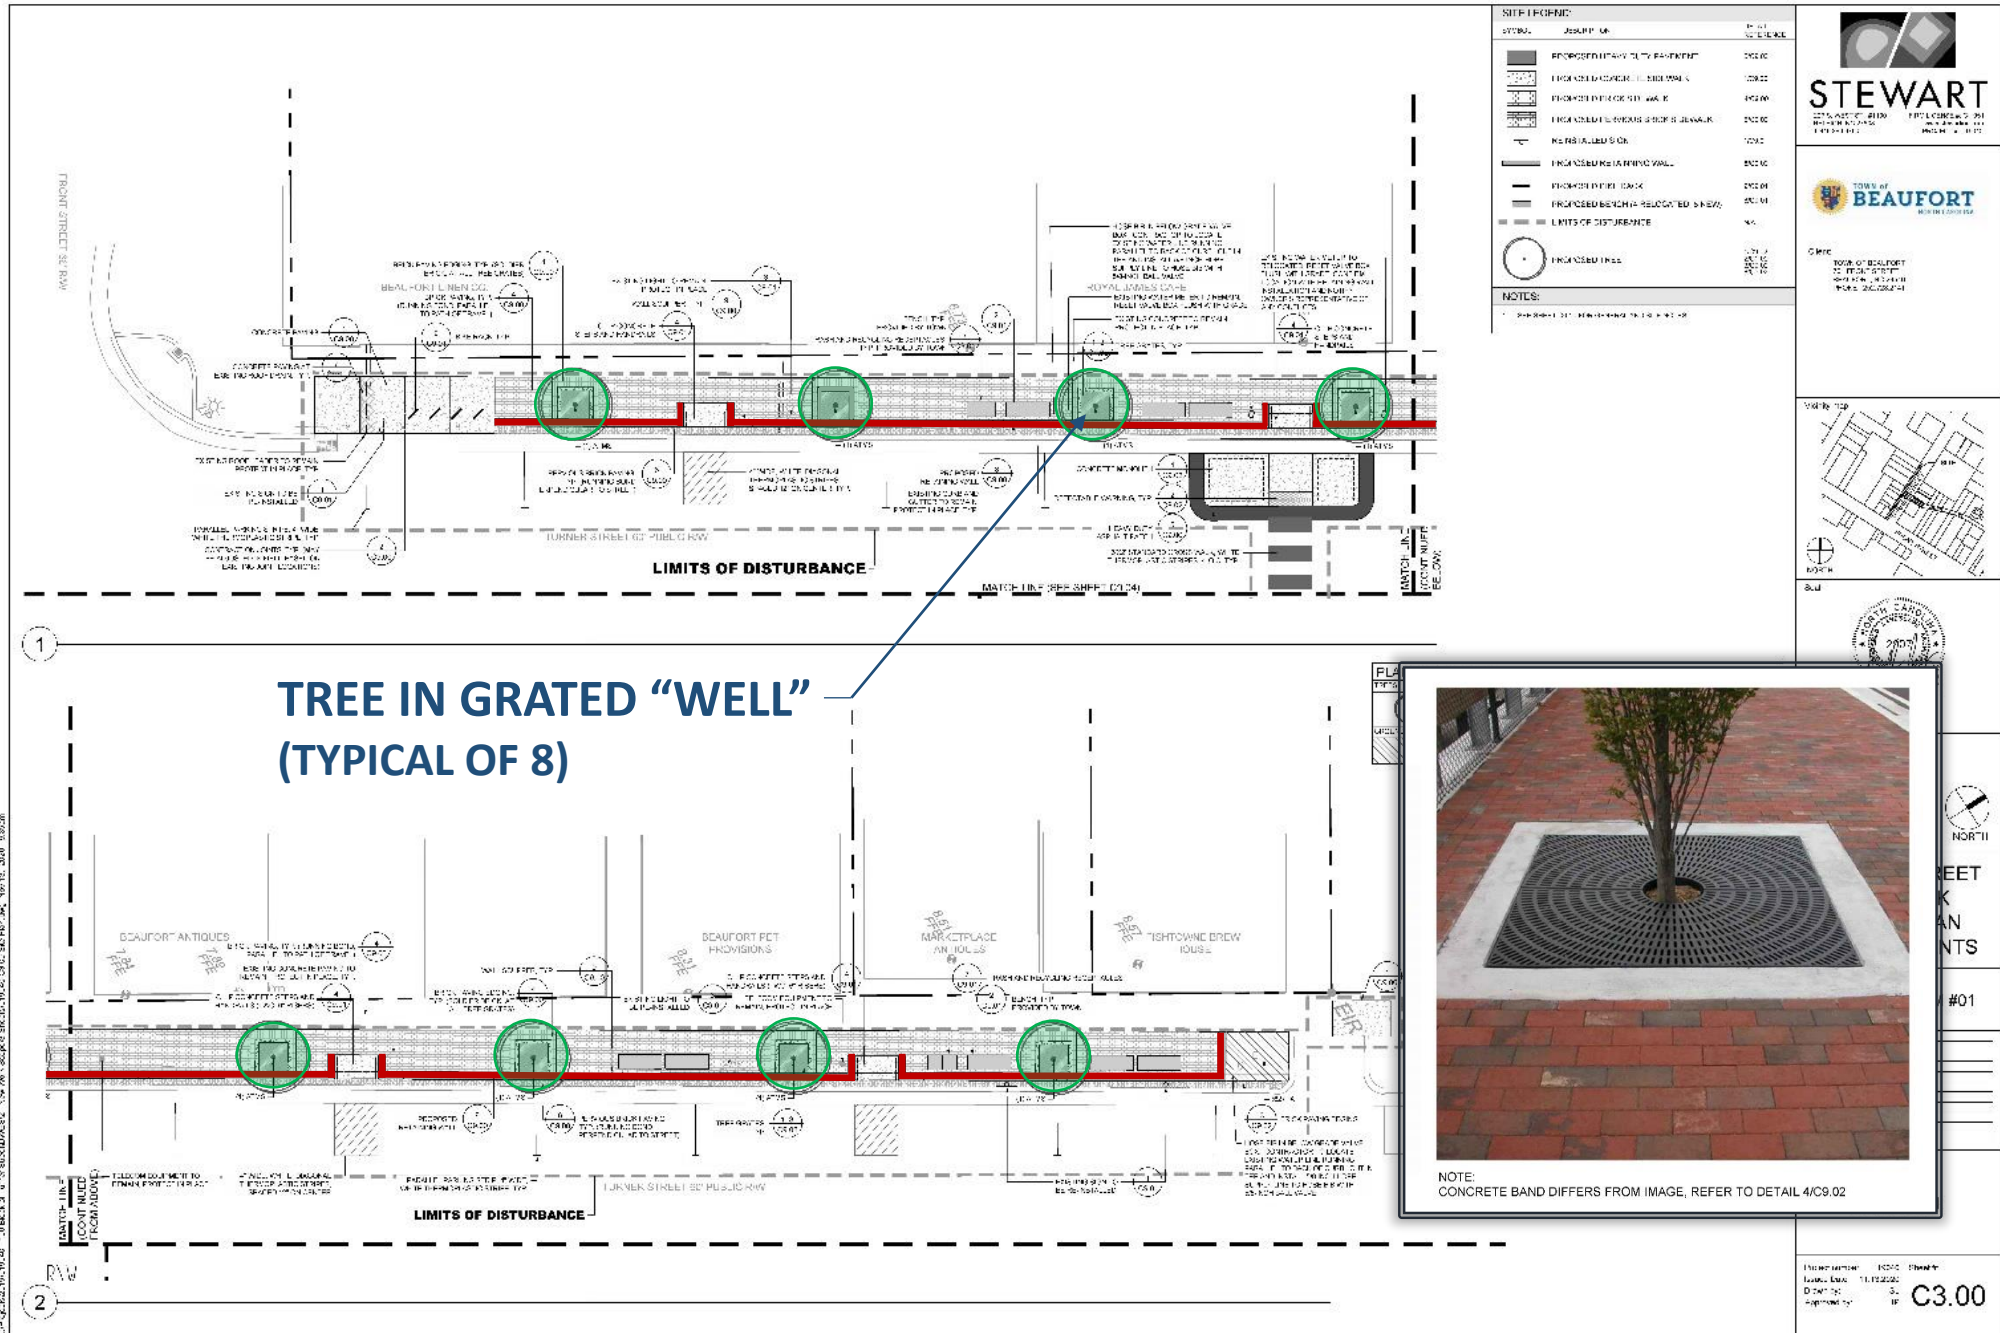

# Turner Street 100 Block Improvements

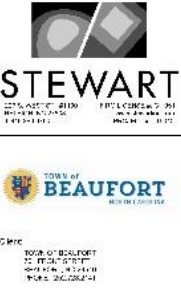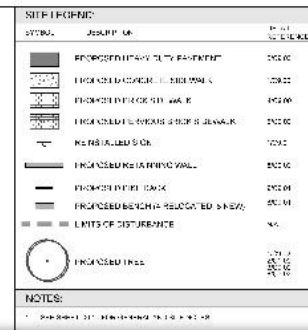

NOTE:  
TOWN PROVIDED, CONTRACTOR INSTALL

8 BENCH

NTS



NO E:  
TOWN PROVIDED, CONTRACTOR INSTALL


7 TRASH

NTS




## IMPROVEMENTS

# Turner Street 100 Block Improvements

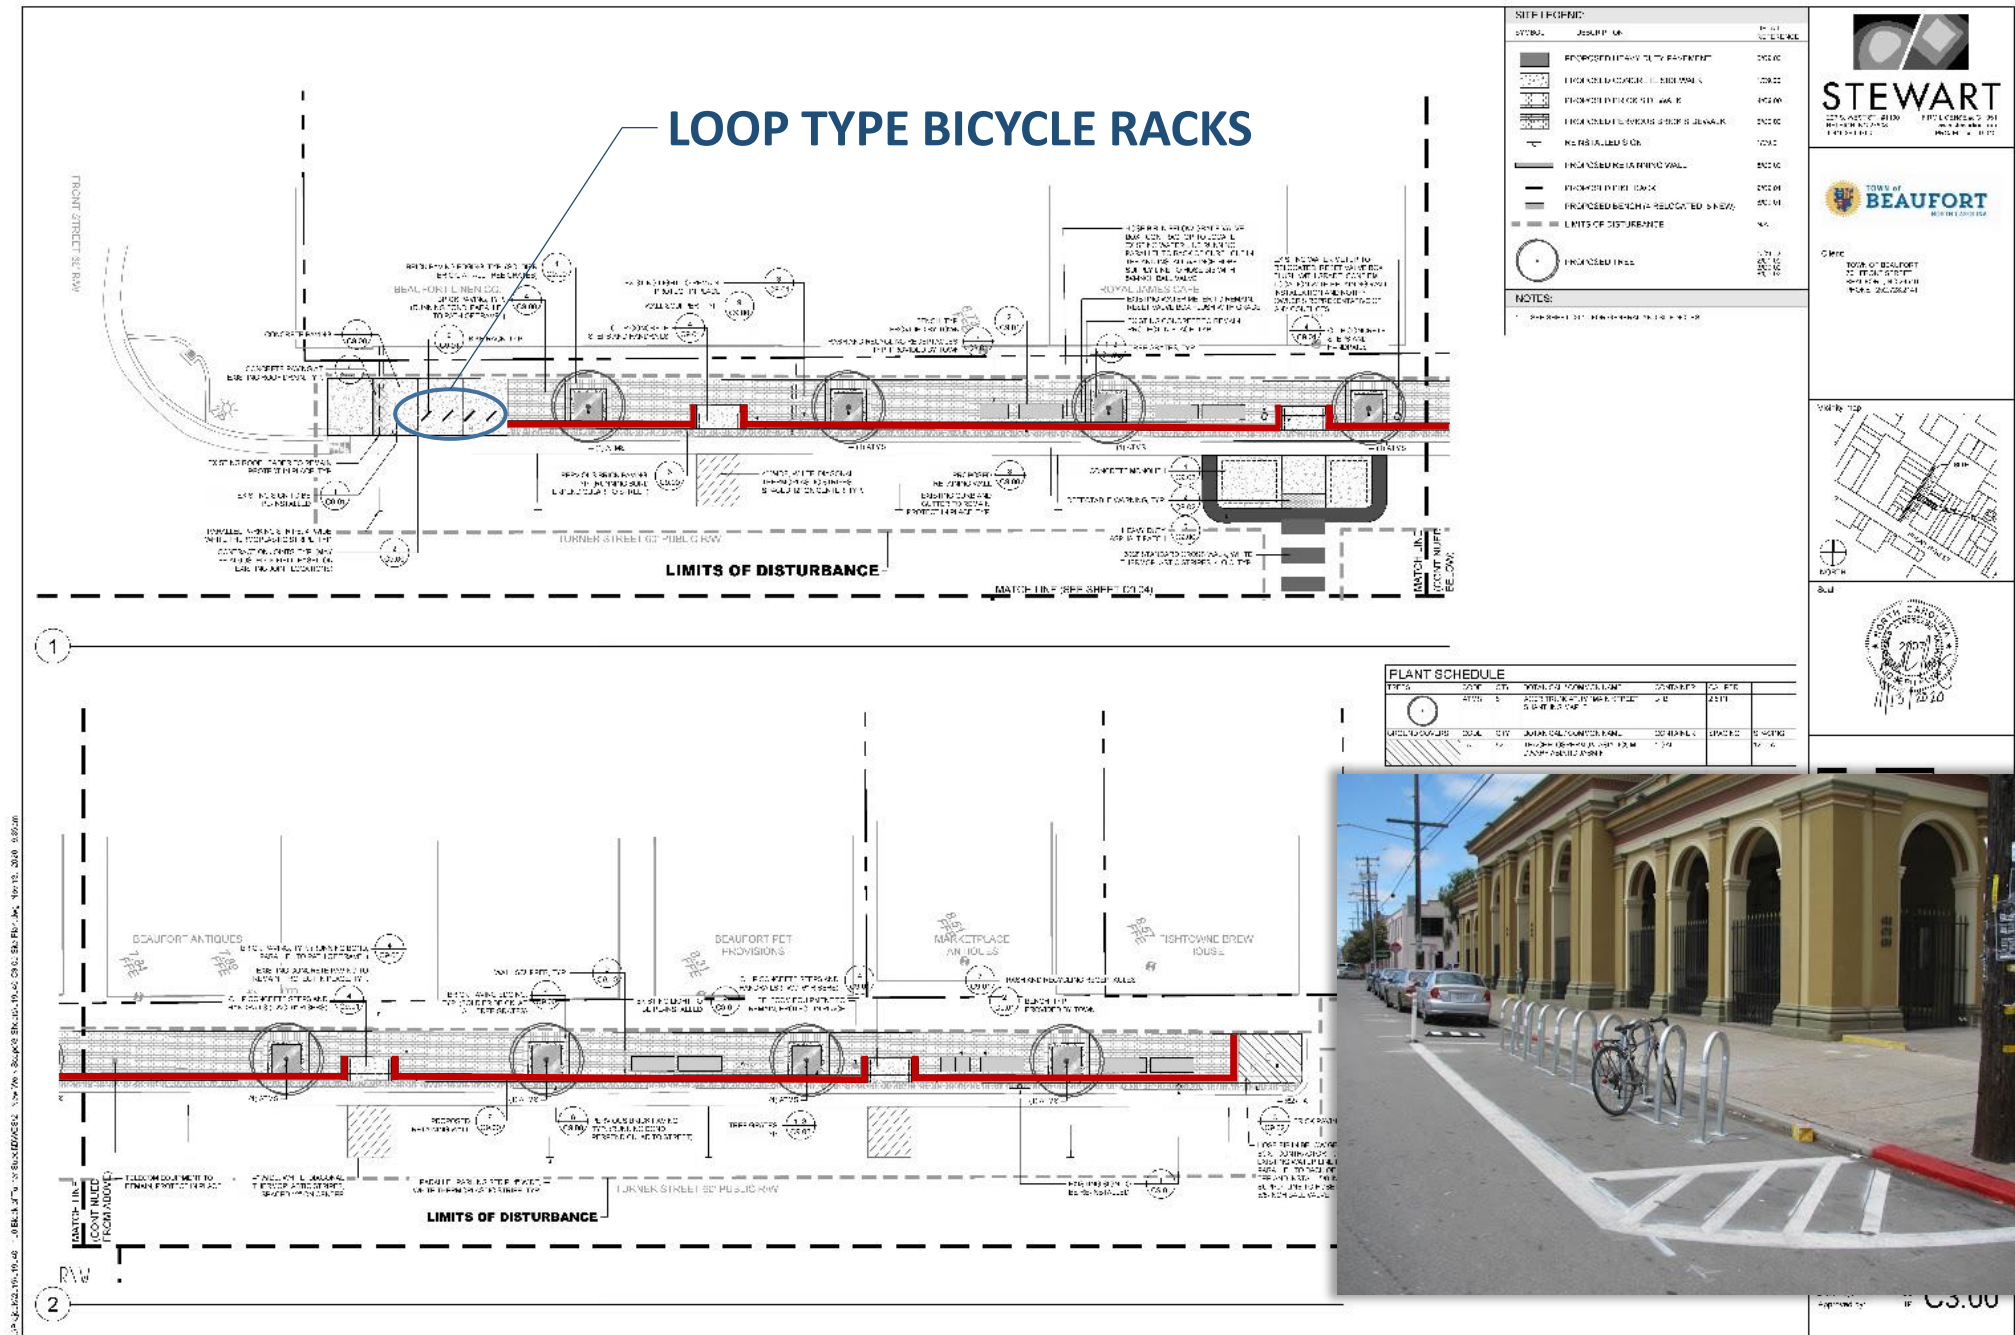

# IMPROVEMENTS


Turner Street  
100 Block  
Improvements

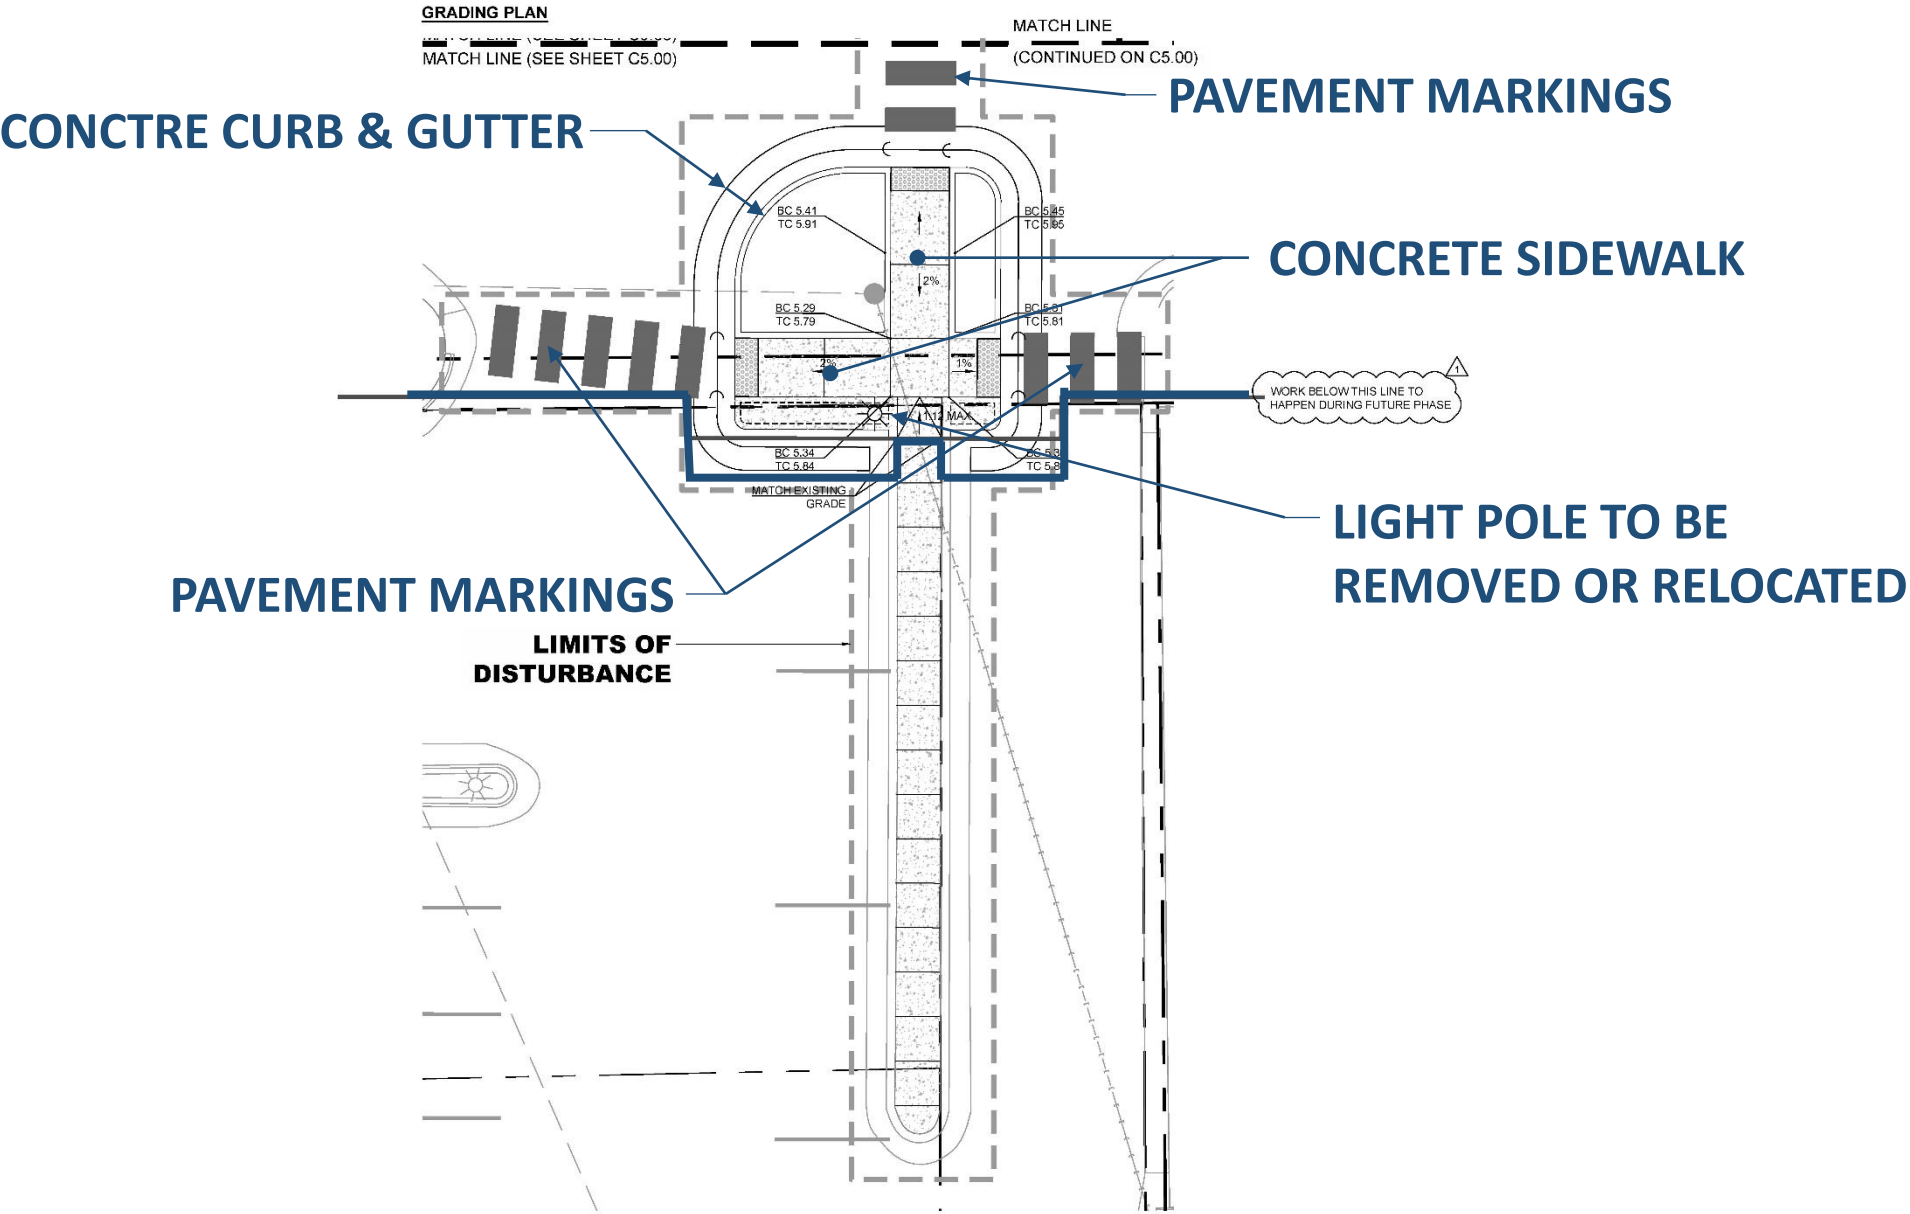



# IMPROVEMENTS

## Turner Street 100 Block Improvements

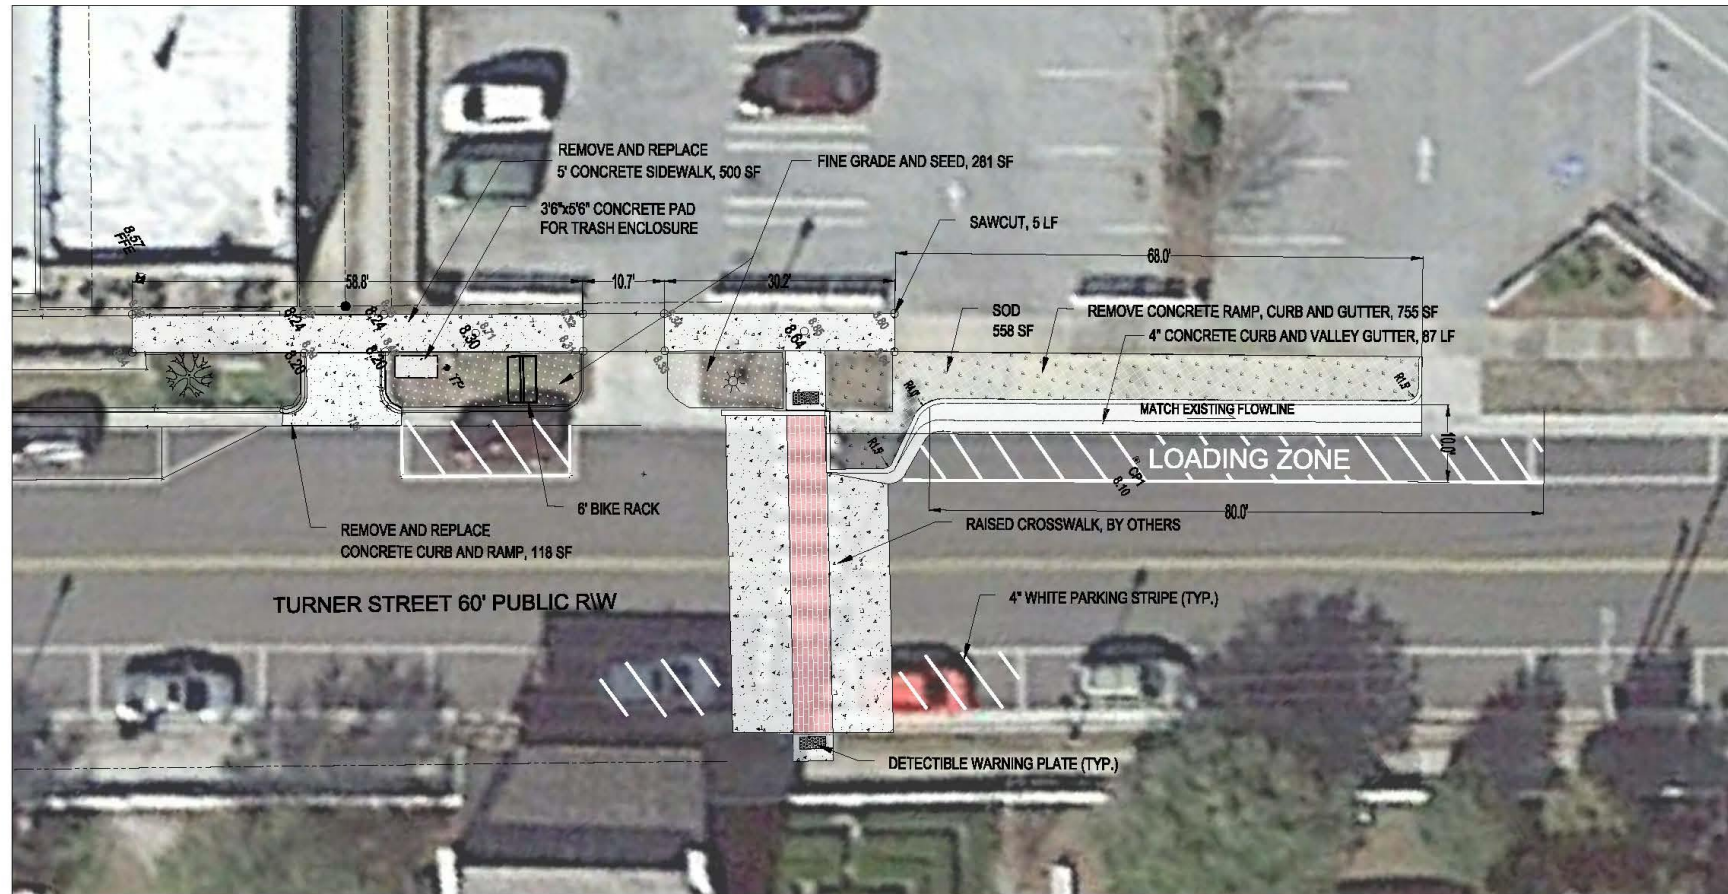

1 PLAN VIEW

1/8" = 1' - 0"



TURNER STREET 100 BLOCK  
IMPROVEMENTS  
APPENDUM 2 - NORTH SIDE CROSSWALK  
JANUARY 2021



TOWN OF BEAUFORT  
708 FRONT STREET  
BEAUFORT, NC 28516  
Tel. No. (252) 726-2141

REVISIONS	NO.	BY	DATE	REMARKS

DRAWN BY: SJB  
CHECKED BY: GKM  
DATE: 11/18/20  
DRAWING NUMBER:

# Turner Street 100 Block Improvements

- \$215,000 Project Budget
- January 11<sup>th</sup> anticipated start date



# Turner Street 100 Block Improvements



QUESTIONS?