



Turner Street 100 Block Improvements

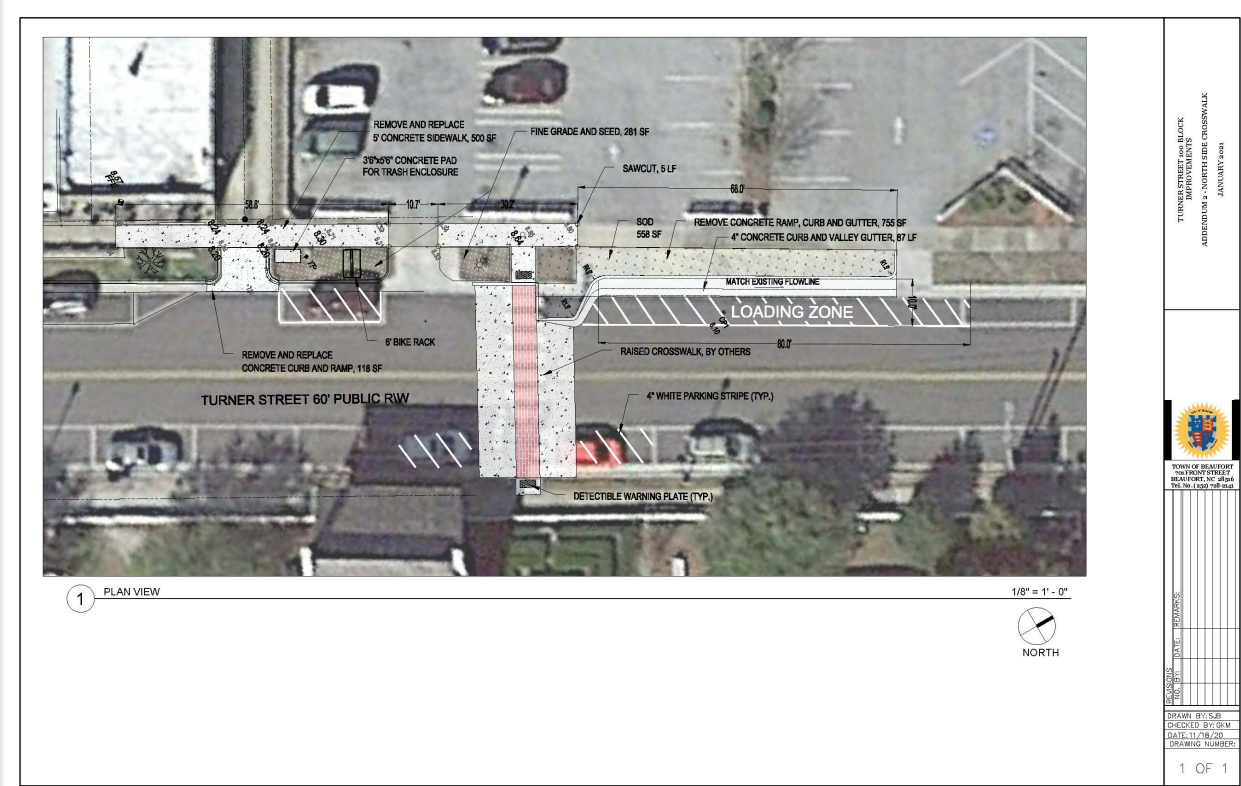

Start Date: January 11, 2021 - Anticipated End Date: April 30, 2021
 Parking space closures anticipated for duration of project.
 Traffic closure: TDB, one to two days for raised crosswalk installation
 Access to businesses to be maintained for duration of project.

Contact Info:
 Project Engineer: Sam Bell, P.E. s.bell@beaufortnc.org, 252-269-0306

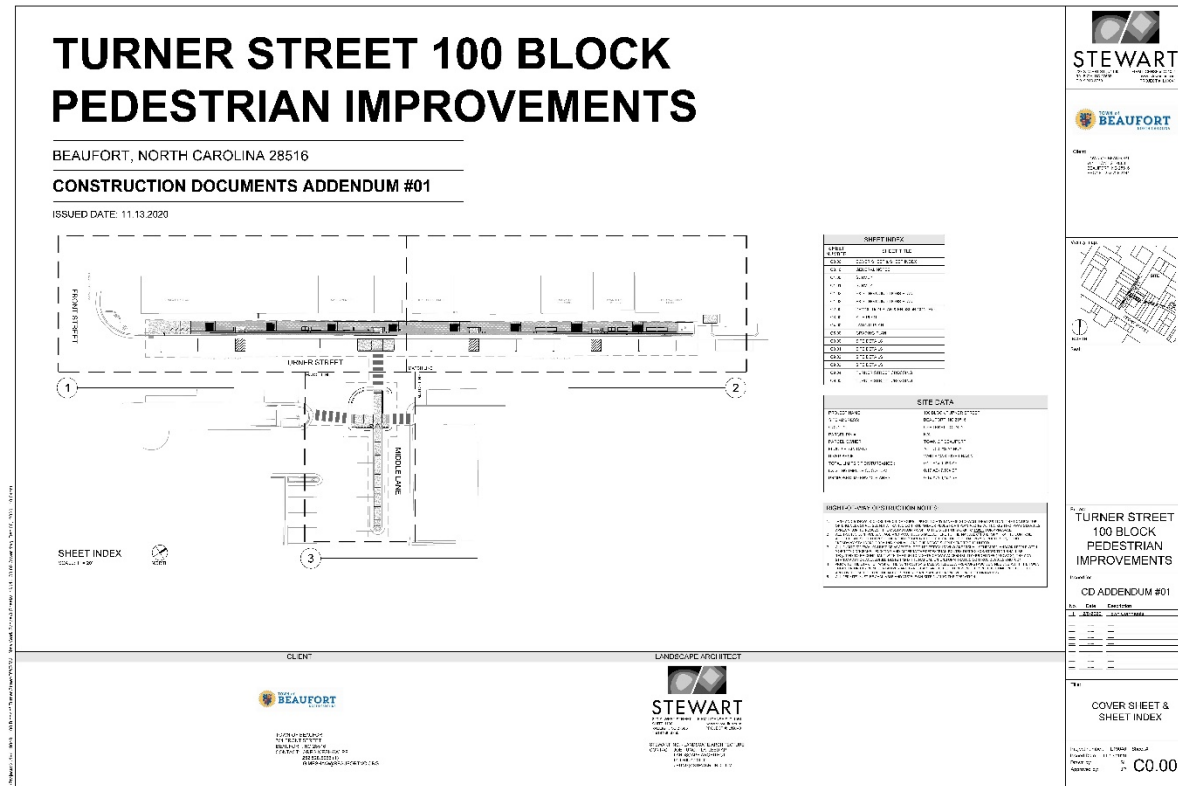




Project Limits

Google Earth



90 ft

L:\Projects\2019\19040 - 100 Block of Turner Street\DWGS\2 - New Work Scope\Sheets\19040-C3.00 Site Plan.dwg Nov 13, 2020 - 9:39am

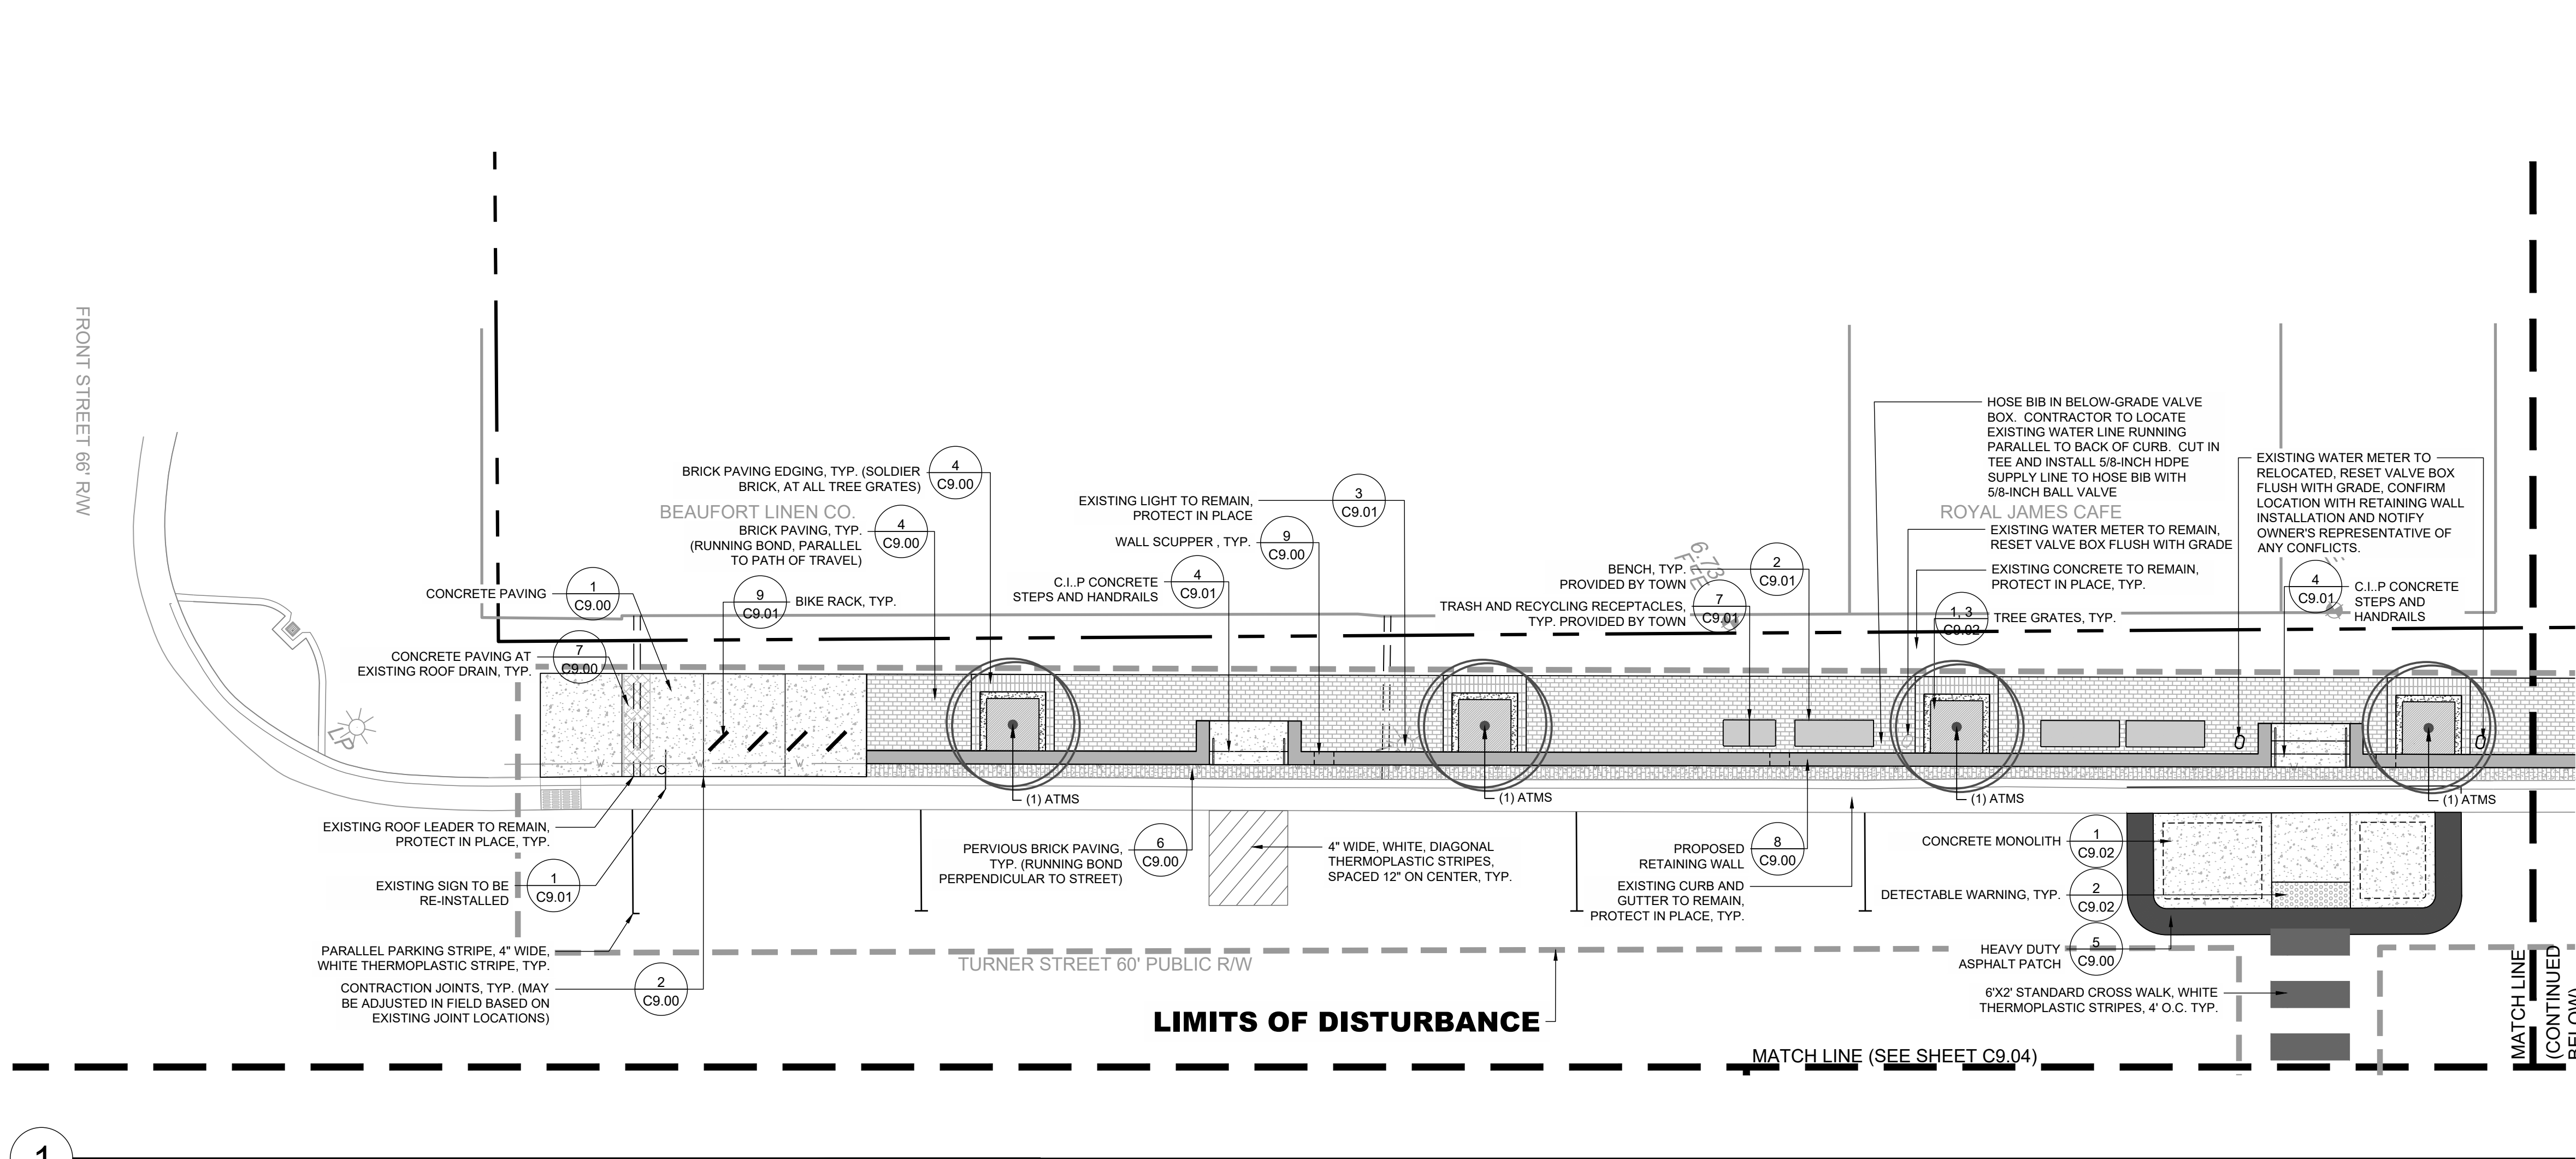

| SITE LEGEND: | | |
|--|-------------------------------------|--|
| SYMBOL | DESCRIPTION | DETAIL REFERENCE |
| | PROPOSED HEAVY DUTY PAVEMENT | 5/C9.00 |
| | PROPOSED CONCRETE SIDEWALK | 1/C9.00 |
| | PROPOSED BRICK SIDEWALK | 4/C9.00 |
| | PROPOSED PERVIOUS BRICK SIDEWALK | 6/C9.00 |
| | REINSTALLED SIGN | 1/C9.01 |
| | PROPOSED RETAINING WALL | 8/C9.00 |
| | PROPOSED BIKE RACK | 9/C9.01 |
| | PROPOSED BENCH (4 RELOCATED, 6 NEW) | 8/C9.01 |
| | LIMITS OF DISTURBANCE | N/A |
| | PROPOSED TREE | 1/C9.02 2/C9.02 3/C9.02 6/C9.02 |
| NOTES: | | |
| 1. SEE SHEET C0.10 FOR GENERAL AND SITE NOTES. | | |



STEWART




223 S. WEST ST., #1100
RALEIGH, NC 27603
T 919.380.8750

FIRM LICENSE #: C-1051
www.stewartinc.com
PROJECT #: L19040



TOWN of
BEAUFORT
NORTH CAROLINA

Client:
TOWN OF BEAUFORT
701 FRONT STREET
BEAUFORT, NC 28516
PHONE: 252.728.2141

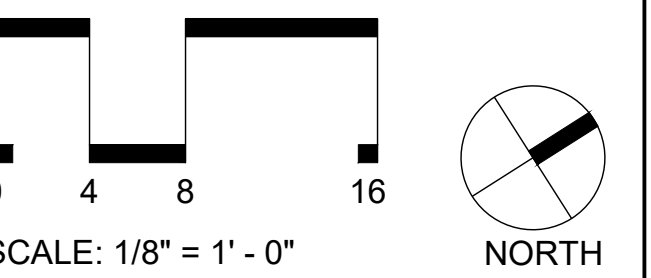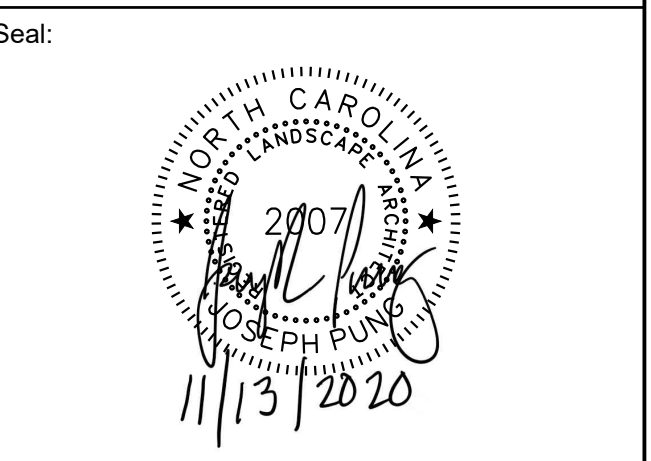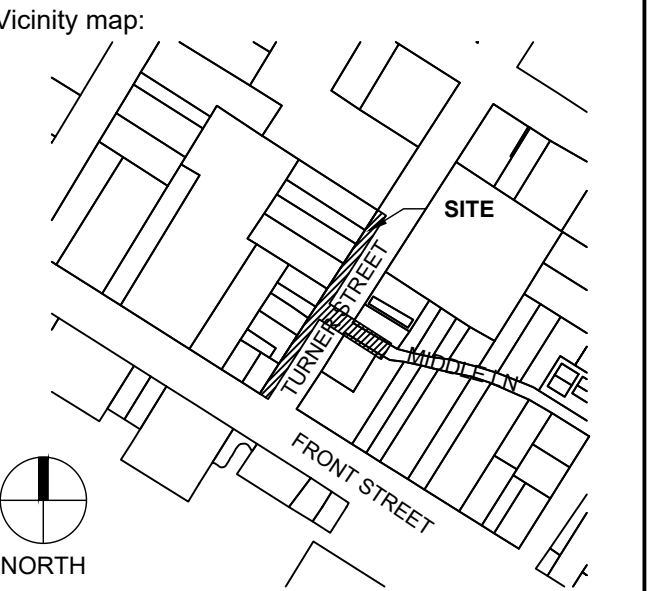

Project:
**TURNER STREET
100 BLOCK
PEDESTRIAN
IMPROVEMENTS**

Issued for:
CD ADDENDUM #01

| No. | Date | Description |
|-----|------|-------------|
| | | |
| | | |
| | | |
| | | |
| | | |
| | | |
| | | |
| | | |
| | | |
| | | |

Title:
SITE PLAN

Project number: L19040 Sheet #:
Issued Date: 11.13.2020
Drawn by: SL
Approved by: JP **C3.00**


L:\Projects\2019\100 Block of Turner Street\DWGS\2 - New Work Scope\3-Sheets\119040-C9.03 Site Plan_New Scope.dwg Nov 13, 2020 - 7:50am

DEMOLITION PLAN

MATCH LINE (SEE SHEET C2.00)

MATCH LINE

(CONTINUED ON C2.00)

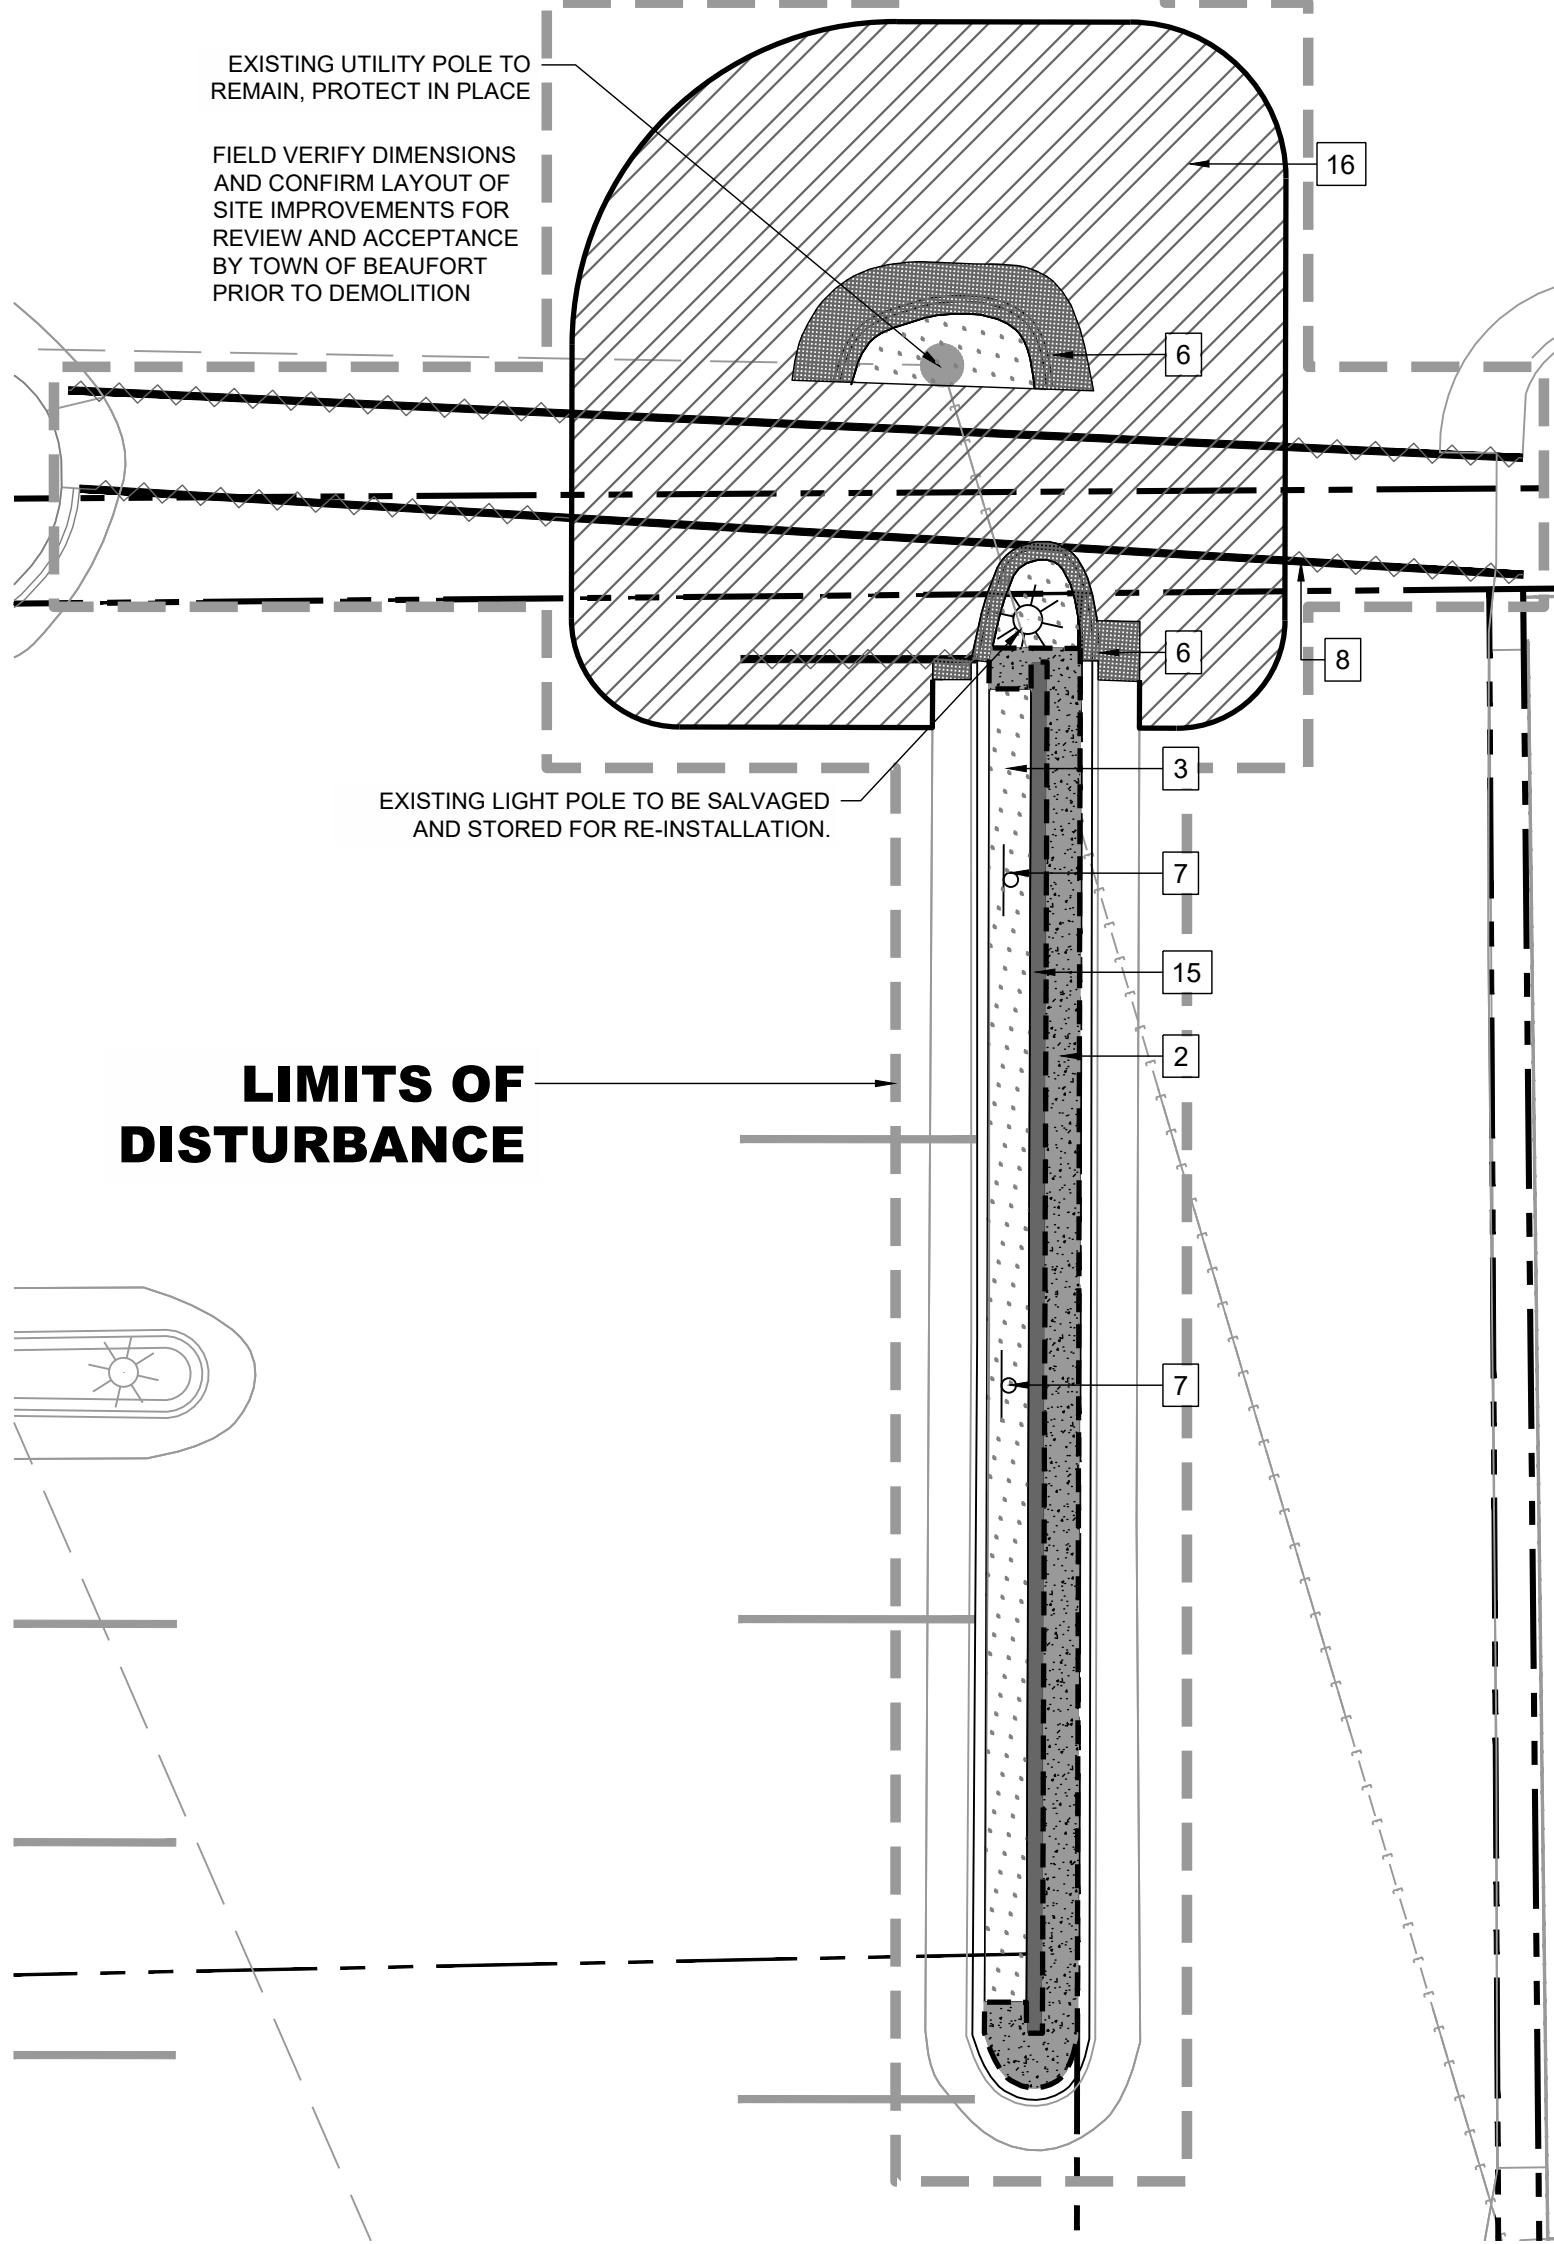

| DEMOLITION LEGEND: | | | |
|--------------------|--------|---|------------------|
| KEY NOTE | SYMBOL | DESCRIPTION | DETAIL REFERENCE |
| 1 | | REMOVE TIMBER WALL/CURB AND ASSOCIATED ATTACHMENTS | N/A |
| 2 | | REMOVE CONCRETE | N/A |
| 3 | | REMOVE VEGETATION | N/A |
| 4 | | LIMITS OF DISTURBANCE | N/A |
| 5 | | REMOVE BIKE RACK | N/A |
| 6 | | REMOVE CURB | N/A |
| 7 | | EXISTING SIGN TO BE SALVAGED AND STORED FOR RE-INSTALLATION | N/A |
| 8 | | REMOVE PARKING STRIPE | N/A |
| 9 | | REMOVE SHRUBS | N/A |
| 10 | | EXISTING TREE TO BE REMOVED | N/A |
| 11 | | INLET PROTECTION, PROVIDE AND MAINTAIN EROSION CONTROL MEASURES | 1/C2.00 |
| 12 | | AREAS OF DISTURBANCE TOTAL AREA: 10,370 SF (0.24 AC) | N/A |
| 13 | | SAWCUT CONCRETE | N/A |
| 14 | | EXISTING BENCH TO BE SALVAGED AND STORED FOR RE-INSTALLATION | N/A |
| 15 | | REMOVE WALL | N/A |
| 16 | | REMOVE ASPHALT AND SUBBASE TO A DEPTH OF 18 INCHES | N/A |

NOTES:


- SEE SHEET C0.10 FOR GENERAL, DEMOLITION AND EROSION CONTROL NOTES.
- MAINTAIN 4' MIN CLEARANCE BETWEEN CONSTRUCTION FENCE AND BUILDING FACADE/STRUCTURE/LIMITS OF CONSTRUCTION AT ALL TIMES.
- TEMPORARY CONSTRUCTION FENCE SHALL BE SET ON MOVABLE BASES. FENCE POSTS SHALL NOT BE INSTALLED IN EXISTING CONCRETE OR PAVEMENT TO REMAIN.
- SUBMIT PEDESTRIAN ACCESS AND CONSTRUCTION FENCE LAYOUT PLAN FOR REVIEW AND APPROVAL PRIOR TO STARTING CONSTRUCTION.

SITE PLAN

MATCH LINE (SEE SHEET C3.00)

MATCH LINE

(CONTINUED ON C3.00)

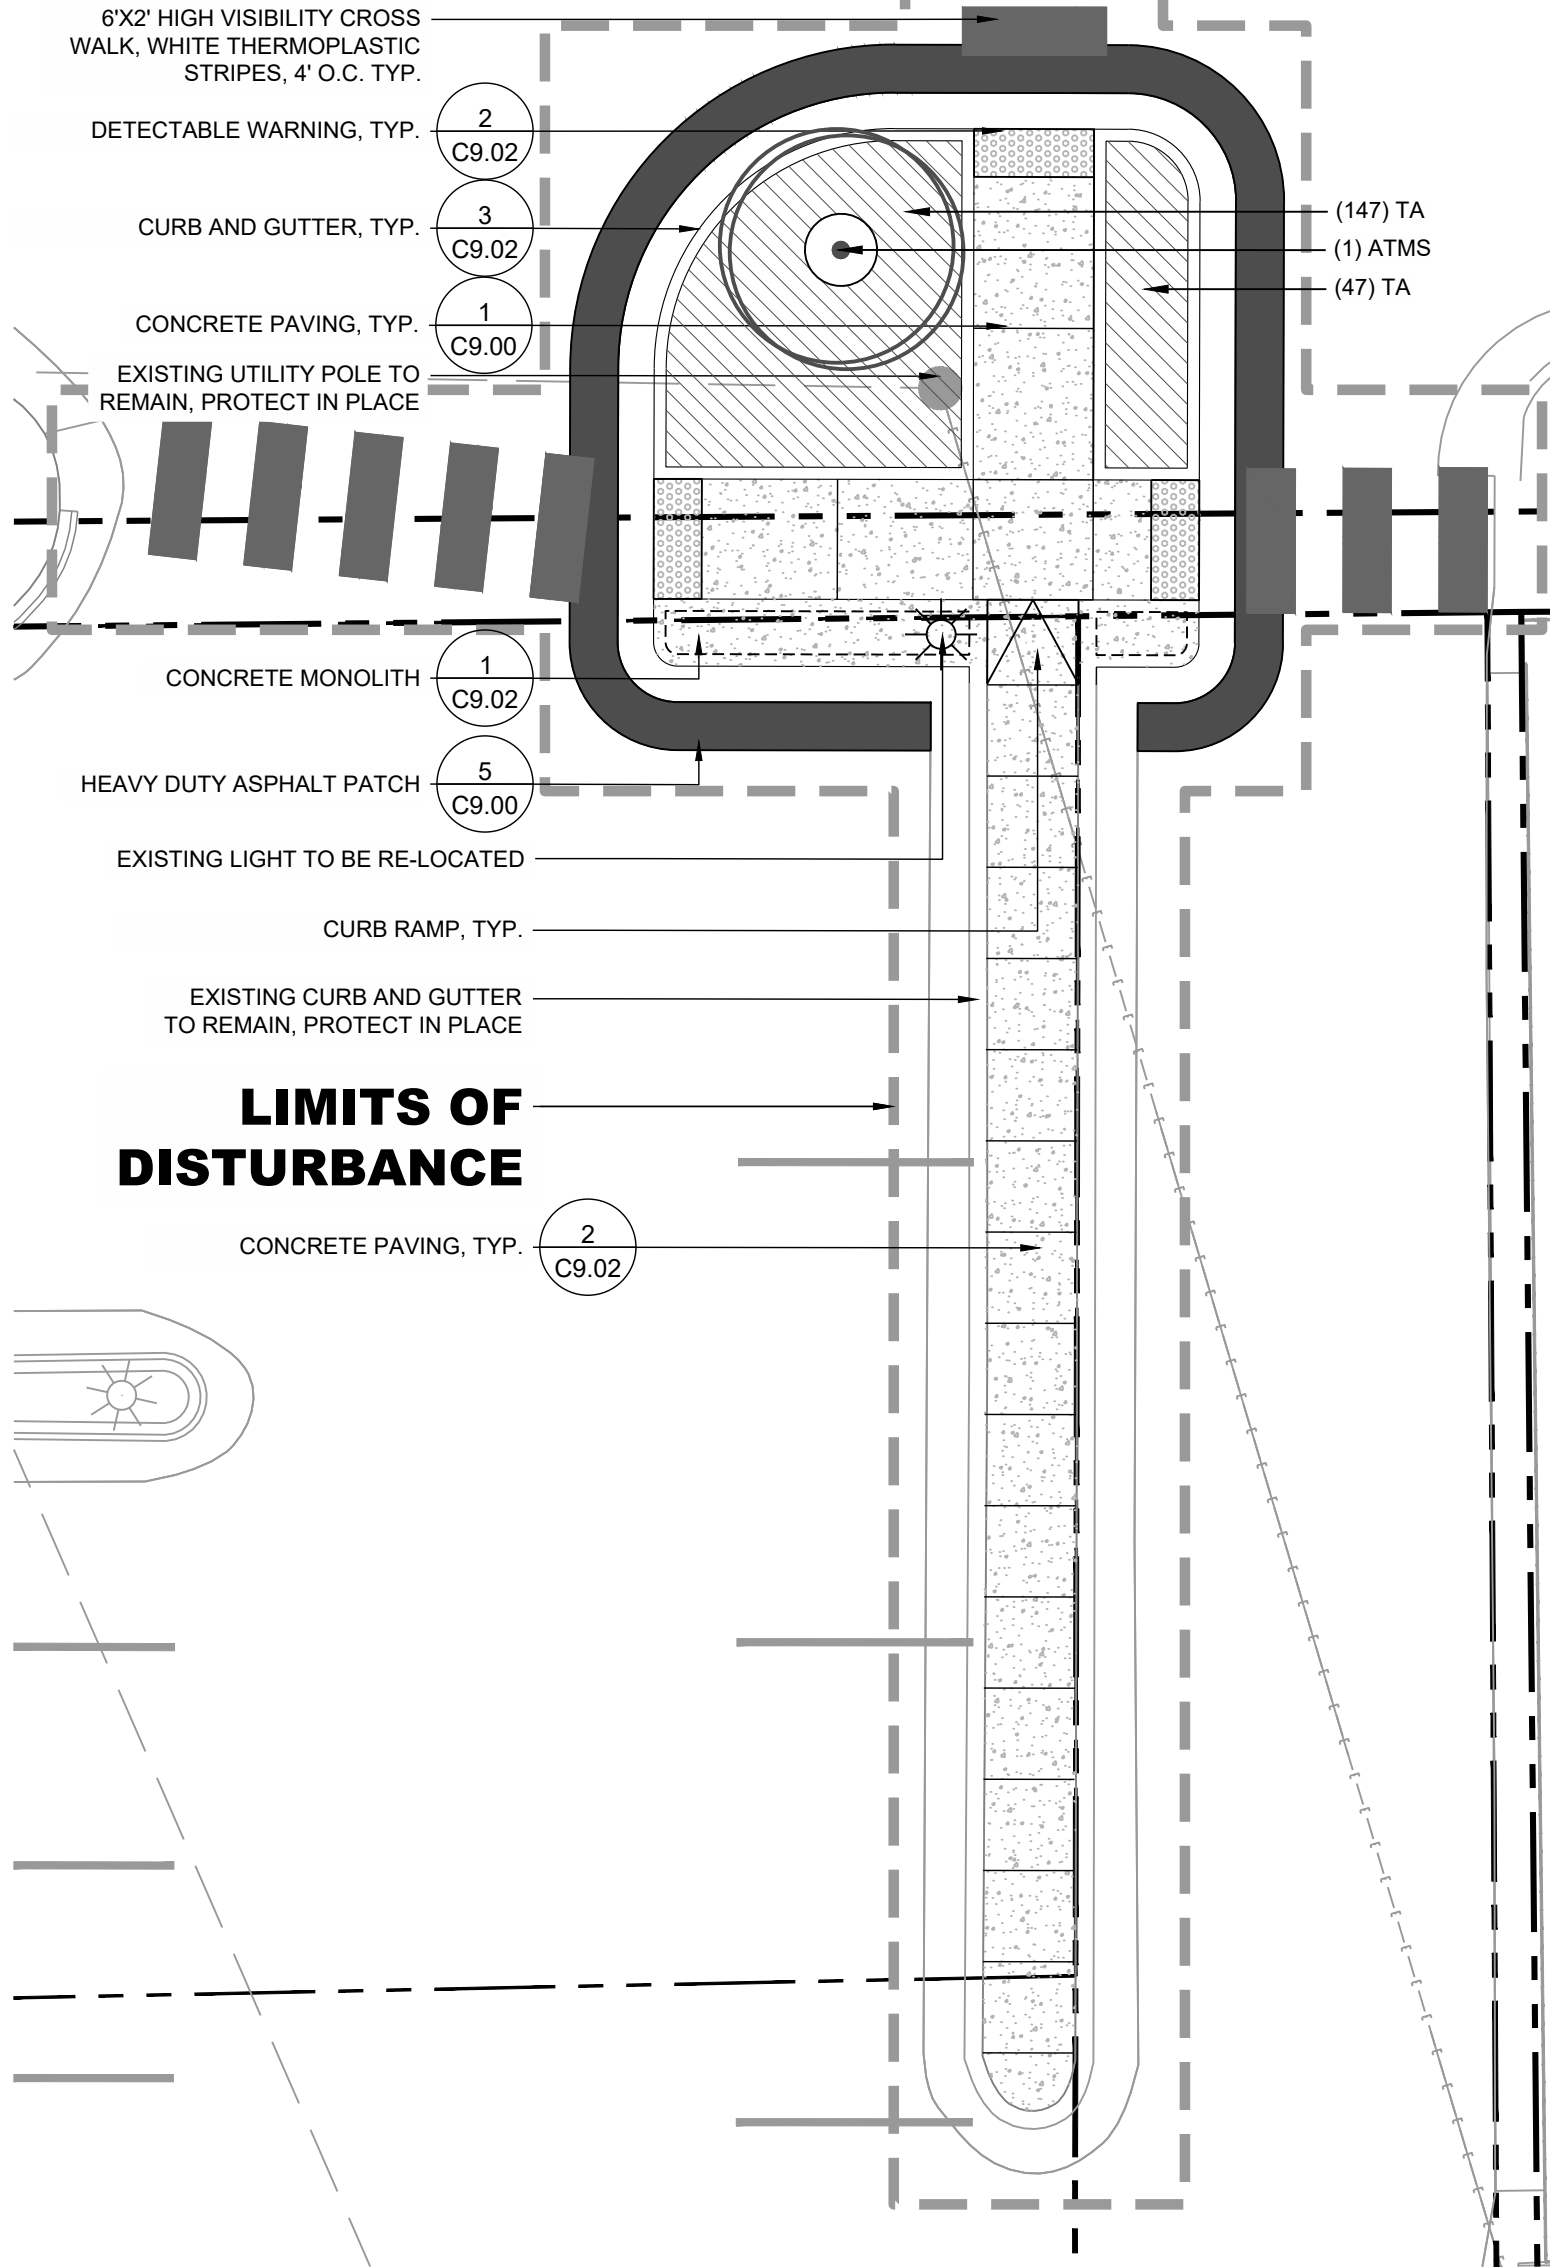

| SITE LEGEND: | | |
|--|-------------------------------------|--|
| SYMBOL | DESCRIPTION | DETAIL REFERENCE |
| | PROPOSED HEAVY DUTY PAVEMENT | 5/C9.00 |
| | PROPOSED CONCRETE SIDEWALK | 1/C9.00 |
| | PROPOSED BRICK SIDEWALK | 4/C9.00 |
| | PROPOSED PERVIOUS BRICK SIDEWALK | 6/C9.00 |
| | REINSTALLED SIGN | 1/C9.01 |
| | PROPOSED RETAINING WALL | 8/C9.00 |
| | PROPOSED BIKE RACK | 9/C9.01 |
| | PROPOSED BENCH (4 RELOCATED, 6 NEW) | 8/C9.01 |
| | LIMITS OF DISTURBANCE | N/A |
| | PROPOSED TREE | 1/C9.02 2/C9.02 3/C9.02 6/C9.02 |
| NOTES: | | |
| 1. SEE SHEET C0.10 FOR GENERAL AND SITE NOTES. | | |

PLANT SCHEDULE

| TREES | CODE | QTY | BOTANICAL / COMMON NAME | CONTAINER | CALIPER | |
|---------------|------|-----|--|-----------|---------|----------|
| | ATMS | 1 | ACER TRUNCATUM 'MAIN STREET' SHANTUNG MAPLE | B+B | 2.5 IN | |
| GROUND COVERS | CODE | QTY | BOTANICAL / COMMON NAME | CONTAINER | SPACING | SPACING |
| | TA | 216 | TRACHELOSPERMUM ASIATICUM DWARF ASIATIC JASMIN | 1 GAL | | 12" o.c. |



STEWART


223 S. WEST ST., #1100 FIRM LICENSE #: C-1051
RALEIGH, NC 27603 www.stewartinc.com
T 919.380.8750 PROJECT #: L19040




Client:

TOWN OF BEAUFORT
701 FRONT STREET
BEAUFORT, NC 28516
PHONE : 252.728.2141

Vicinity map:

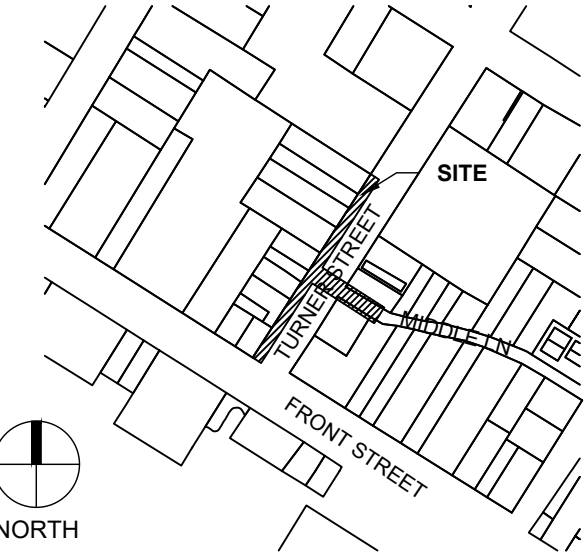

Seal:

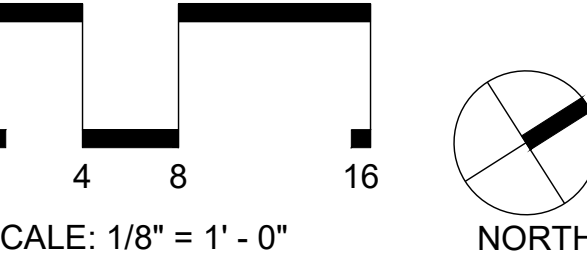

Project:

**TURNER STREET
100 BLOCK
PEDESTRIAN
IMPROVEMENTS**

Issued for:

CD ADDENDUM #01

| No. | Date | Description |
|-----|------|-------------|
| | | |
| | | |
| | | |
| | | |
| | | |
| | | |
| | | |
| | | |
| | | |
| | | |

Title:


**TURNER STREET
CROSSING**

Project number: L19040 Sheet #:
Issued Date: 11.13.2020
Drawn by: SL
Approved by: JP

C9.04

IMPROVEMENTS

Turner Street 100 Block Improvements

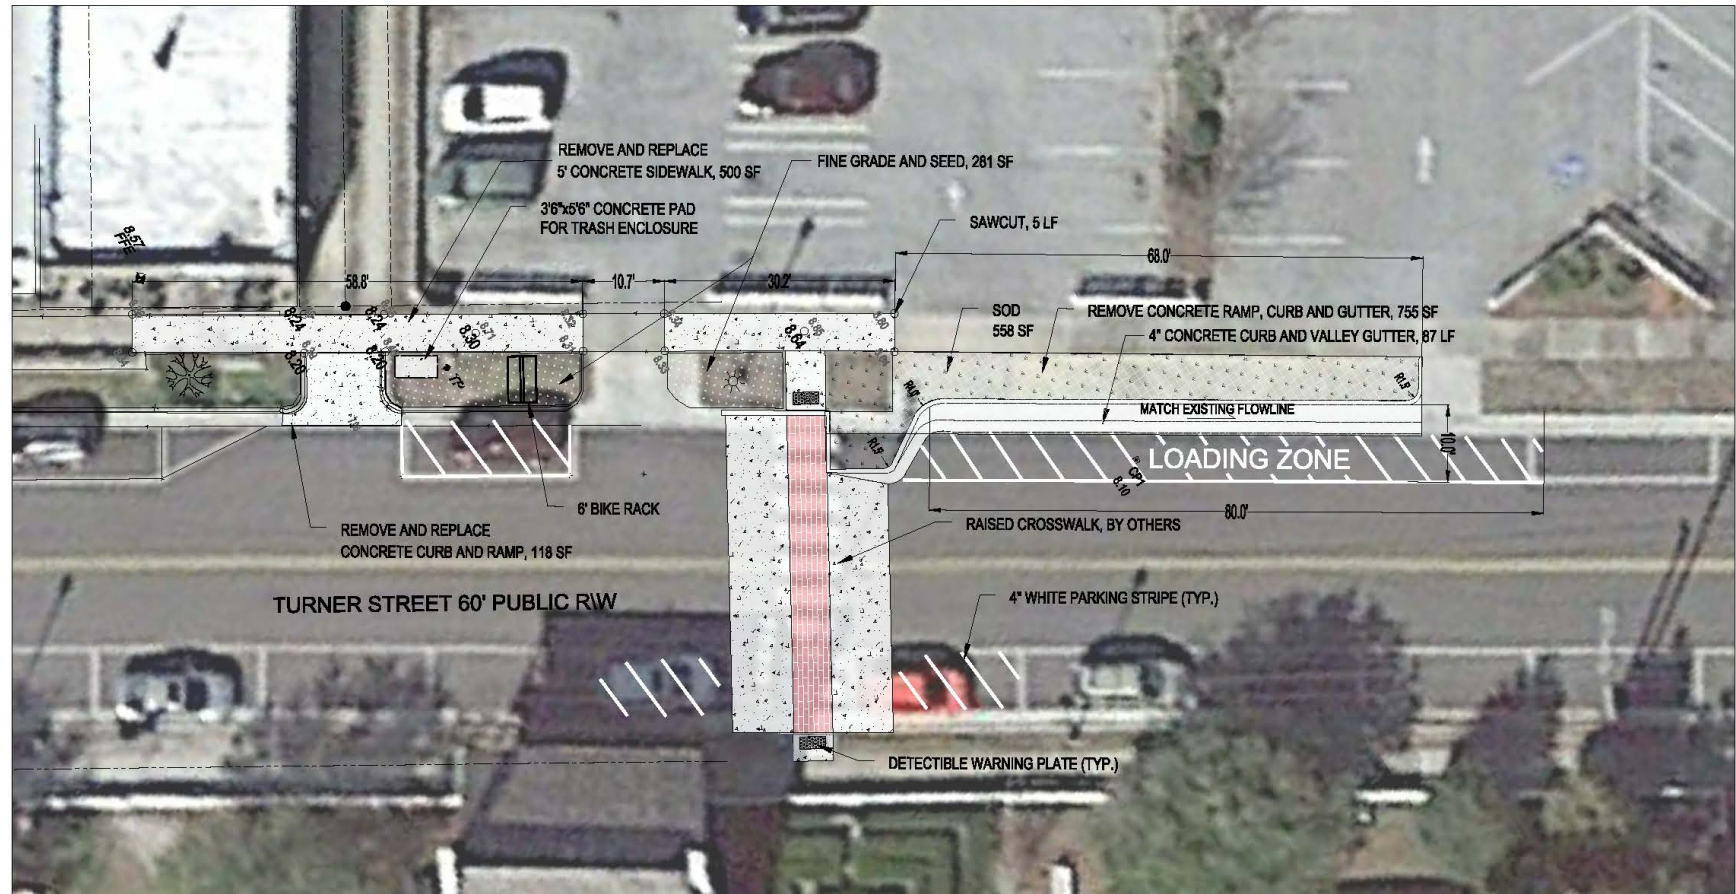

1

PLAN VIEW

1/8" = 1' - 0"



TURNER STREET 100 BLOCK
IMPROVEMENTS
ADDENDUM 2 - NORTH SIDE CROSSWALK
JANUARY 2021



TOWN OF BEAUFORT
708 FRONT STREET
BEAUFORT, NC 28516
Tel. No. (252) 726-2141

| REVISIONS | NO. | BY | DATE | REMARKS |
|-----------|-----|----|------|---------|
| | | | | |
| | | | | |
| | | | | |
| | | | | |
| | | | | |
| | | | | |
| | | | | |
| | | | | |
| | | | | |

DRAWN BY: SJB
CHECKED BY: GKM
DATE: 11/18/20
DRAWING NUMBER: