

Project Updates



Town of Beaufort

August 23, 2021

Active Projects

13 Active Projects (July)

- 1 Parks & Recreation
- 4 Street and Pedestrian Improvements
- 5 Utility
 - 1 Water
 - 3 Sewer
 - 1 Water & Sewer
- 3 Stormwater

Active Projects

15

~~13~~ Active Projects (Today)

- 1 Parks & Recreation
- 4 Street and Pedestrian Improvements
- 5 Utility
 - 1 Water
 - 3 Sewer
 - 1 Water & Sewer
- 3 Stormwater
- 2 Building



Active Projects

(1 through 7)

- Cedar Street Park
 - FY20 Street Rehabilitation & Construction
 - Turner Street 100 Block Pedestrian Improvements
 - Town Wide Sidewalks (Part 5-FY20 Street Rehabilitation & Construction)
 - Downtown Parking
 - Campen Road Waterline Extension/Upgrade
 - USDA Funded Utility Project (Water, Sewer & Stormwater)
-



Active Projects

(8 through 15)

- Wastewater Asset Inventory Assessment
 - High-Rate Infiltration System Permit Requisition
 - ECHS Sewer Pumping Issue Investigation
 - Meeting Street Drainage Improvements
 - Charles Street Area Drainage Improvements/Maintenance
 - Lenoxville Road Pond Bank Stabilization & Culvert Replacement
 - **Fire Station No. 2 Renovation**
 - **Town Hall Human Resources Office Renovation**
-


Town Wide Sidewalks

Part 5 FY20 Street Rehabilitation & Construction

Construction Continues

- Carteret Avenue
 - Lennoxville Rd to Third St



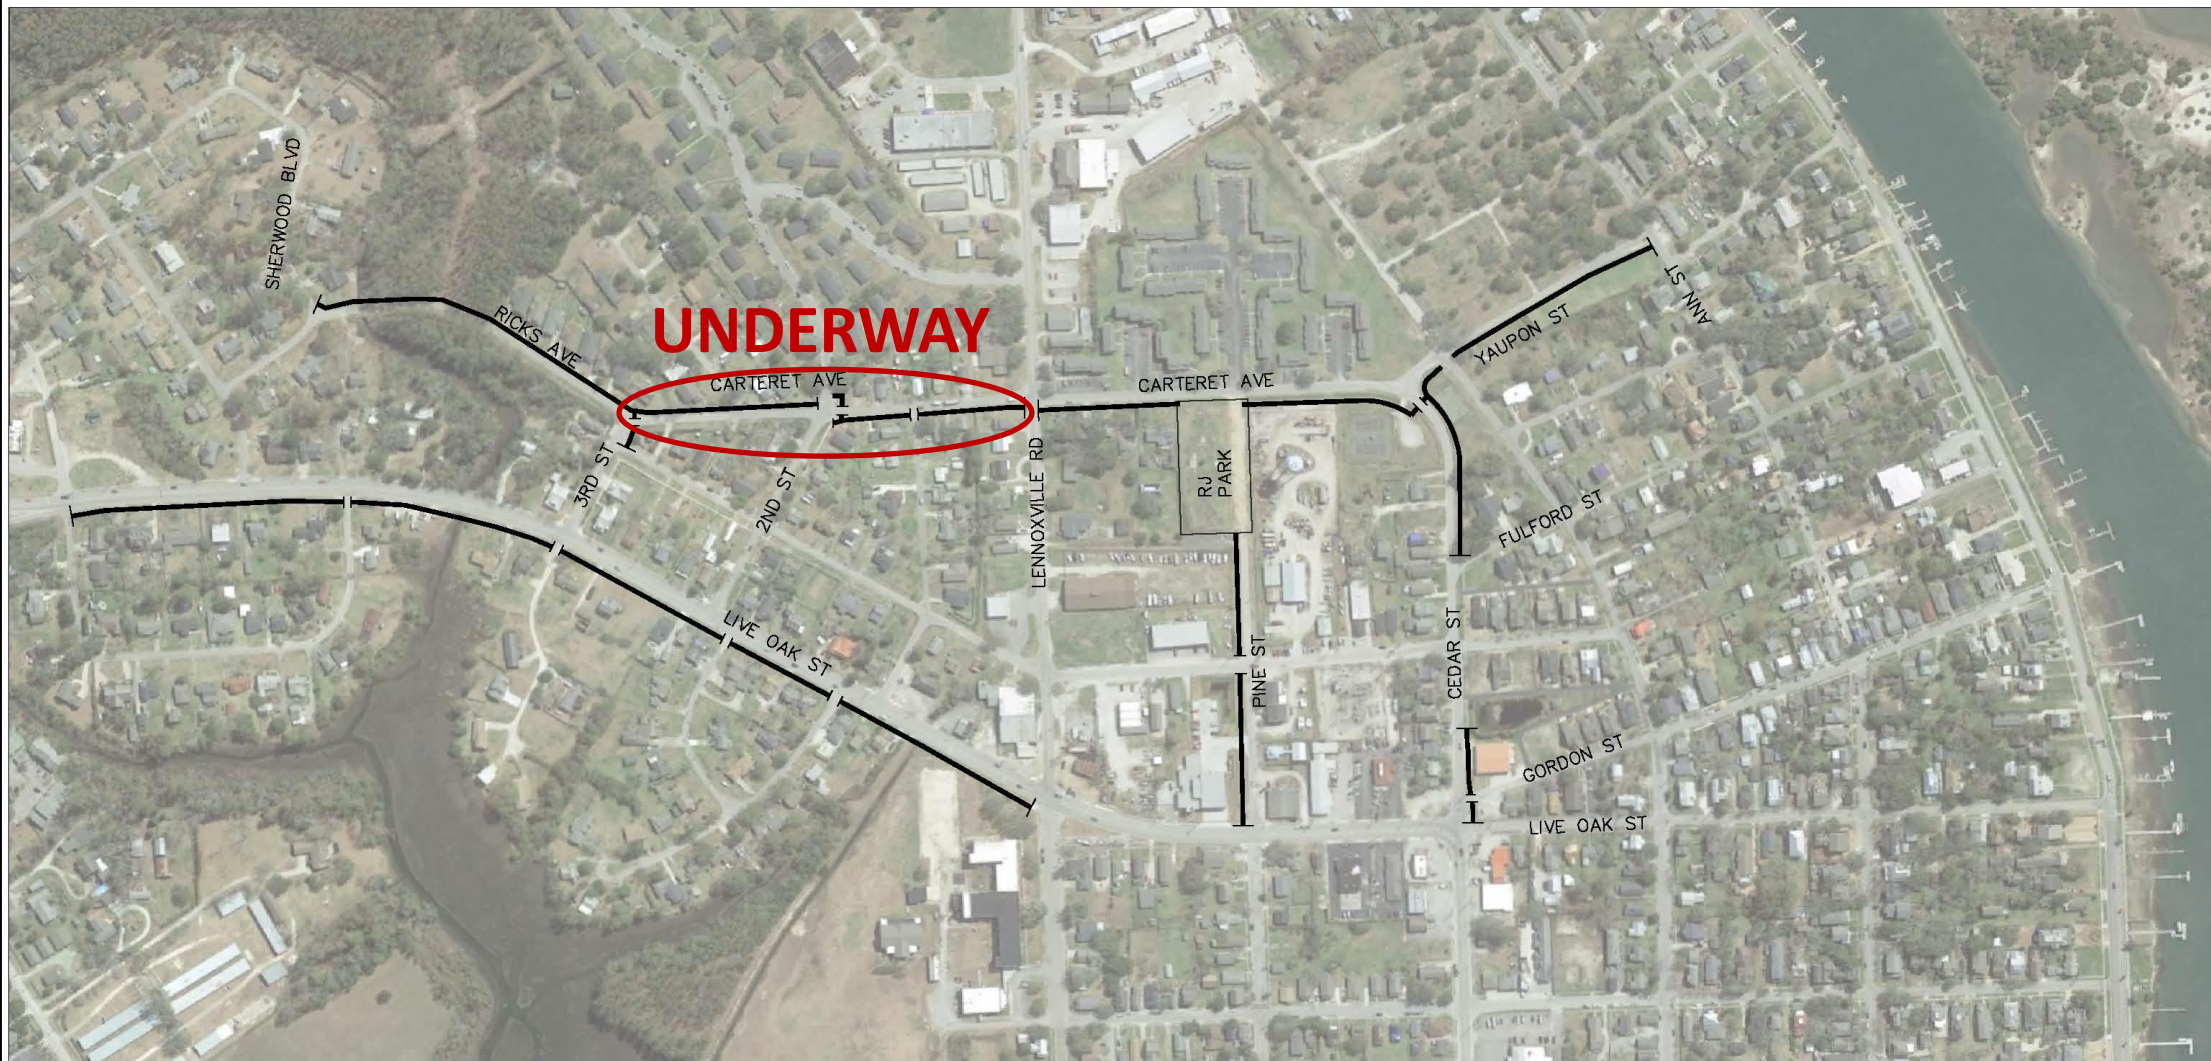

SCALE: NTS


PRELIMINARY

PART 5: SIDEWALKS

MARCH 2020

SITE PLAN

SOUTH



TOWN OF BEAUFORT
701 FRONT STREET
BEAUFORT, NC 28516
Tel. No. (252) 728-2141

REVISIONS	NO.	BY	DATE	REMARKS


DRAWN BY: SJB

CHECKED BY: GKM

DATE: 3/6/20

DRAWING NUMBER:

C1

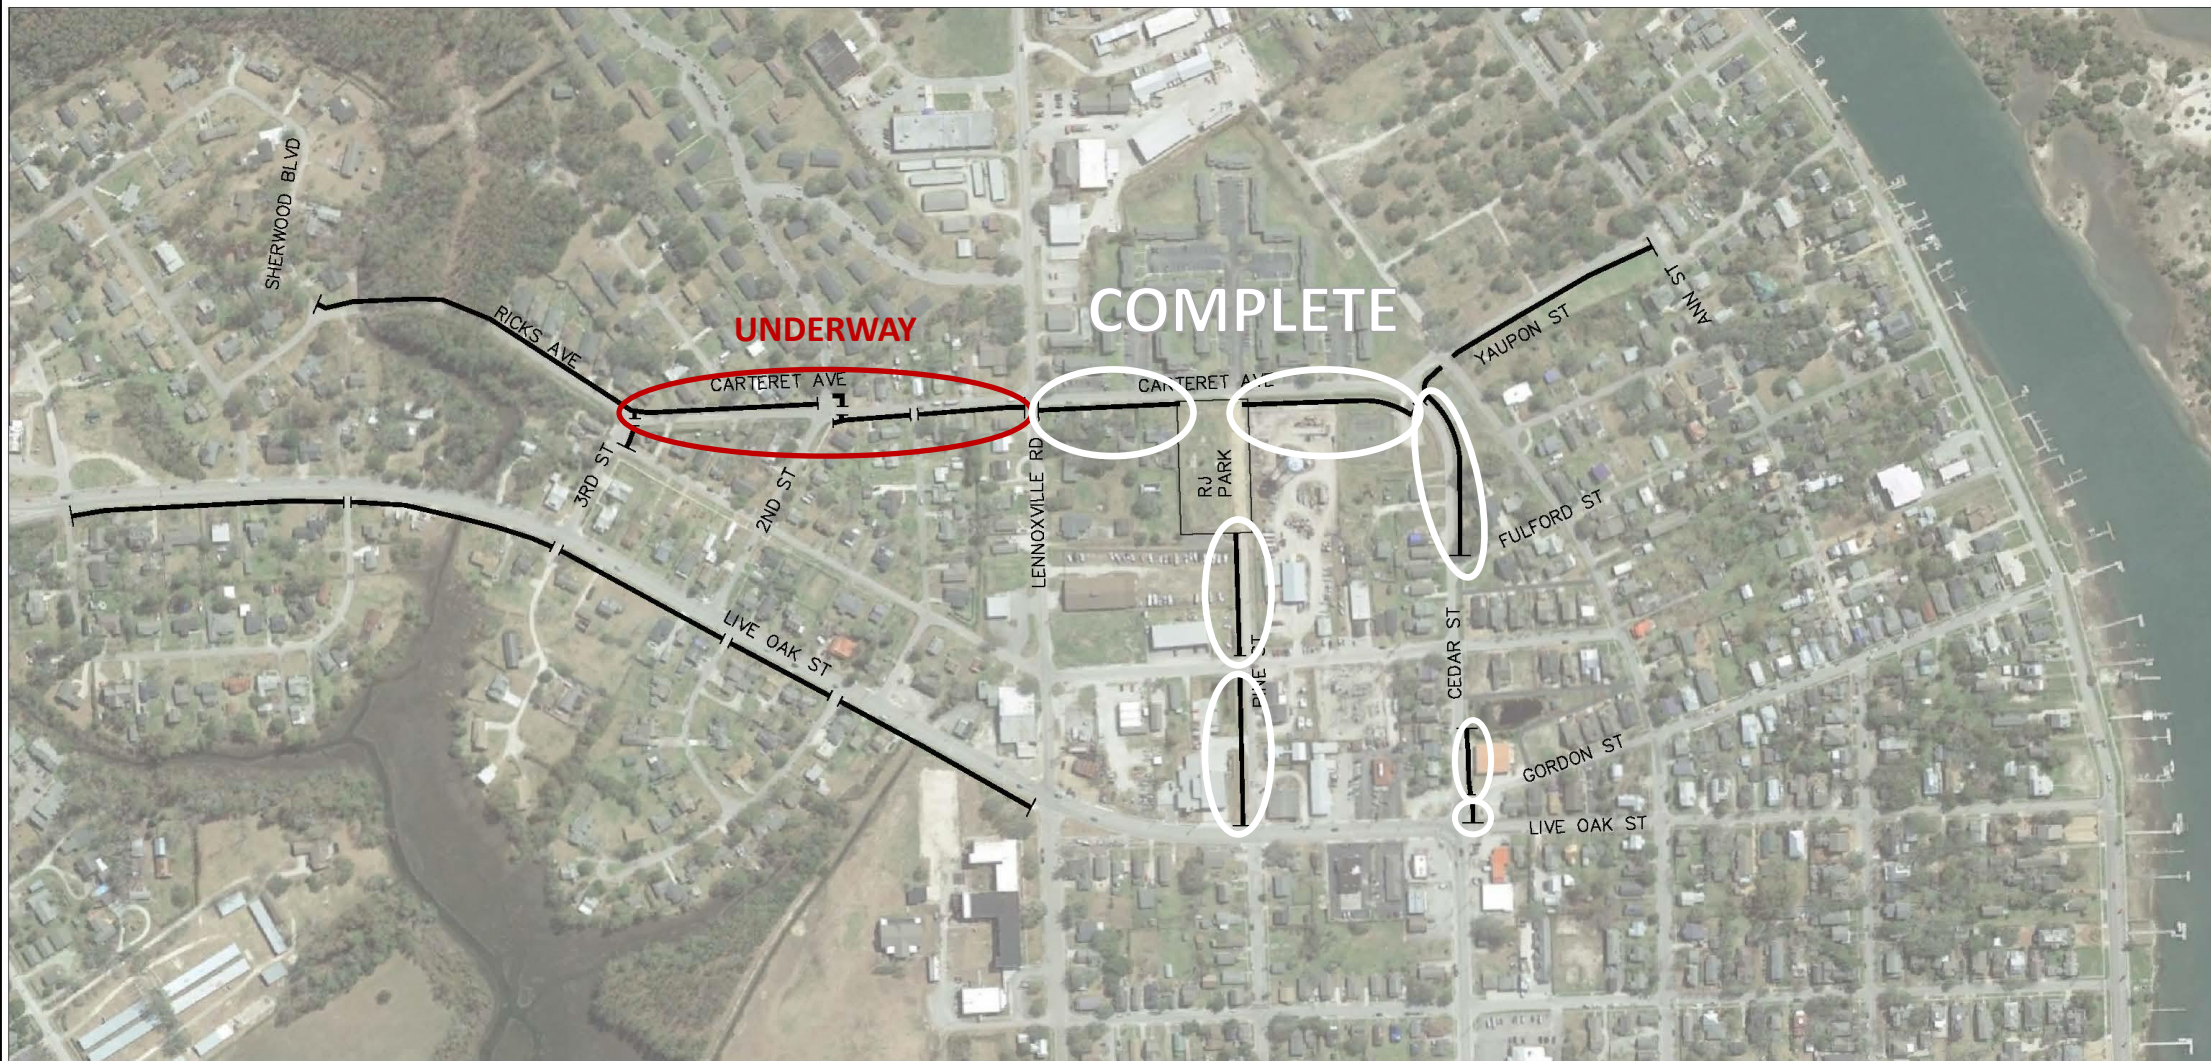

SCALE: NTS



TOWN OF BEAUFORT
701 FRONT STREET
BEAUFORT, NC 28516
Tel. No. (252) 728-2141

REVISIONS
NO. BY: DATE: REMARKS:


DRAWN BY: SJB
CHECKED BY: GKM
DATE: 3/6/20
DRAWING NUMBER:

C1

PART 5: SIDEWALKS

SITE PLAN
SOUTH

MARCH 2020

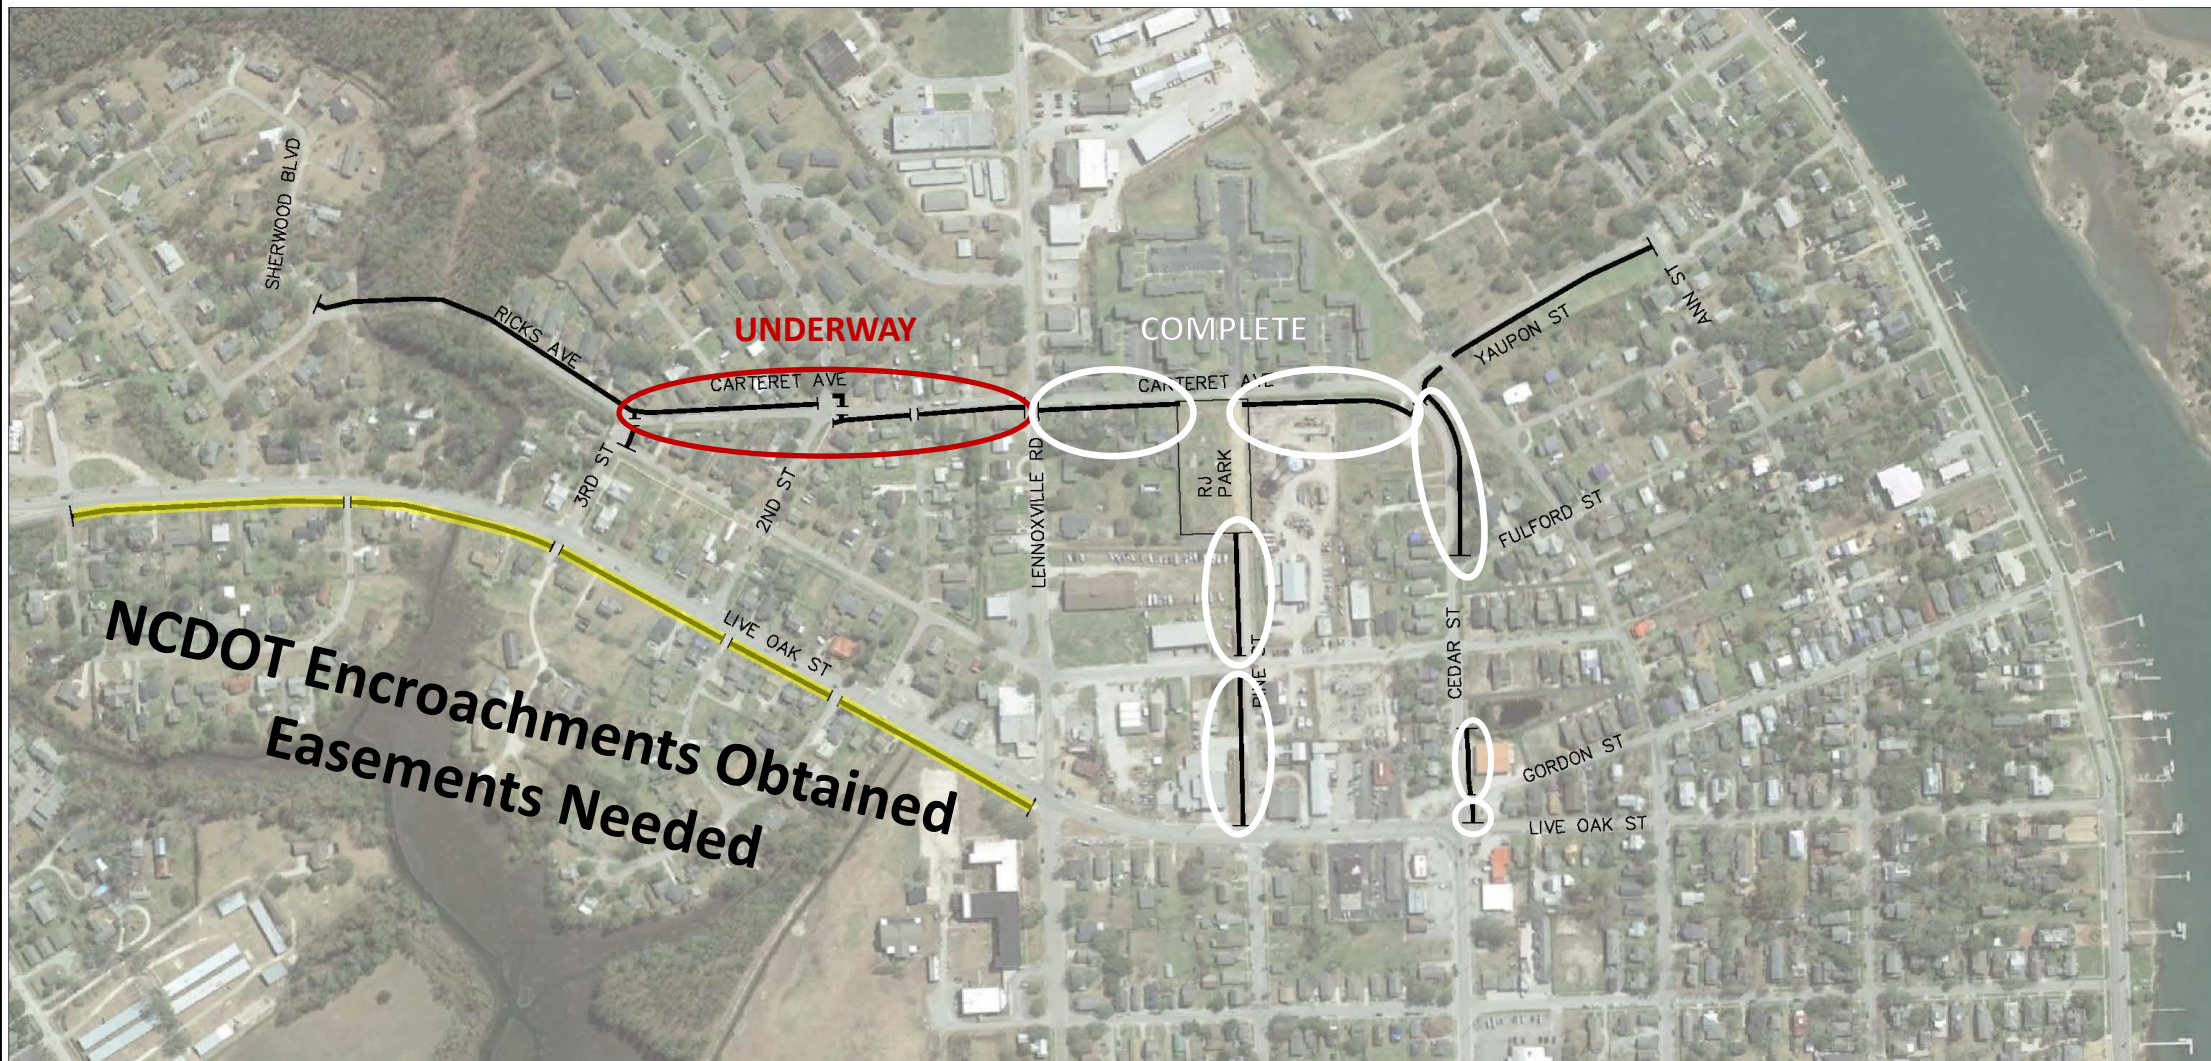

SCALE: NTS

PART 5: SIDEWALKS

MARCH 2020

SITE PLAN
SOUTH




TOWN OF BEAUFORT
701 FRONT STREET
BEAUFORT, NC 28516
Tel. No. (252) 728-2141

REVISIONS	NO.	BY	DATE	REMARKS

DRAWN BY: SJB
CHECKED BY: GKM
DATE: 3/6/20
DRAWING NUMBER:

C1

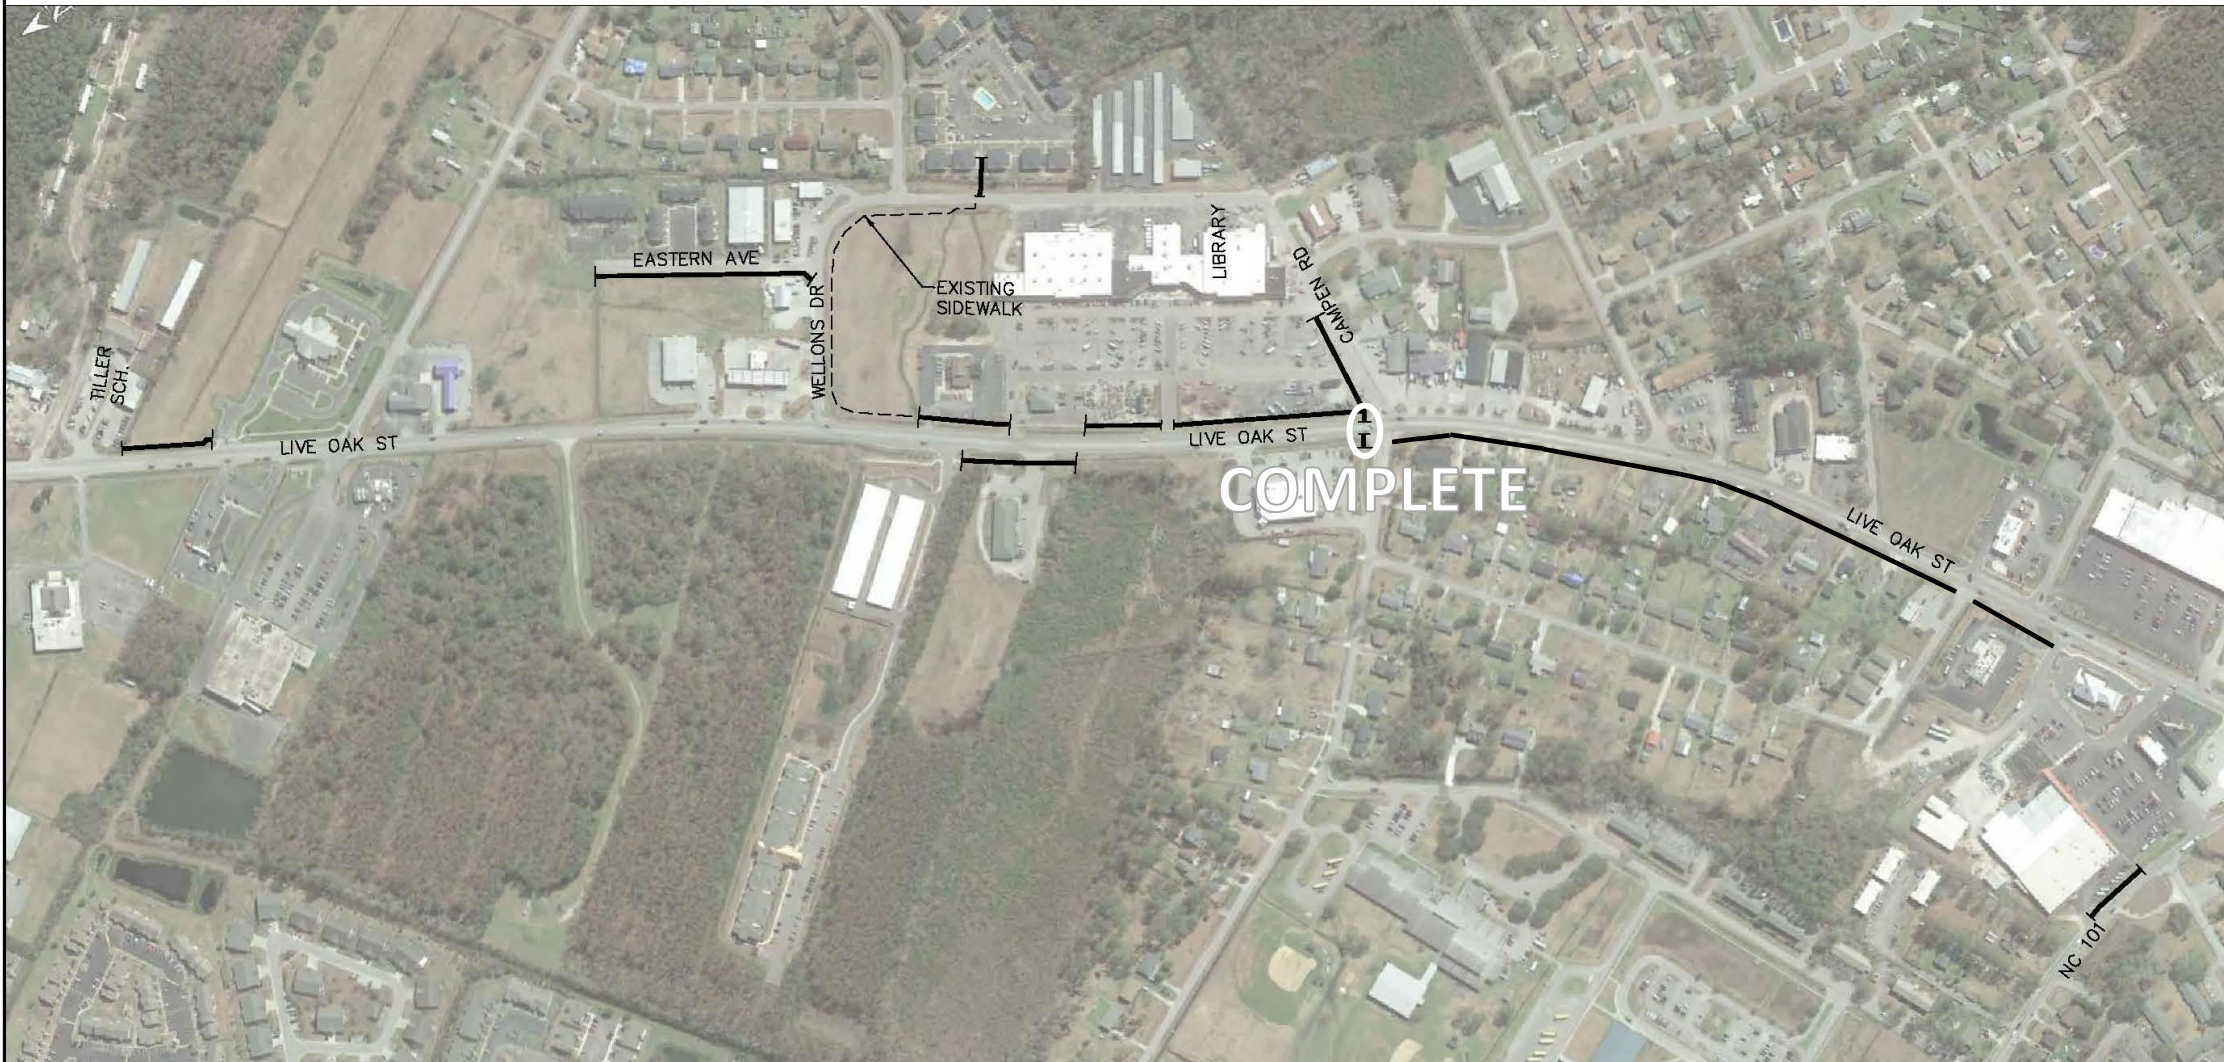

SCALE: NTS

PART 5: SIDEWALKS

MARCH 2020

SITE PLAN
NORTH



TOWN OF BEAUFORT
PO BOX 1000
BEAUFORT, NC 28516
Tel. No. (252) 728-2111

REVISIONS NO.	BY	DATE	REMARKS

DRAWN BY: SJB
CHECKED BY: GKM
DATE: 3/5/20
DRAWING NUMBER:

C2

Downtown Area Parking • Phase 2

Marking Quotation Obtained

- Budget Amendment for Consideration



GE STREET 200 BLOCK

NTS



Crosswalk Remarking

Work Suspended

- Shortage of Paint

Intersection	Number of Crossings Marked
Moore Street & Broad Street	3
Moore Street & Ann Street	3
Moore Street & Front Street	1
Orange Street & Ann Street	3
Orange Street & Broad Street	4
Craven Street & Ann Street	1

Turner Street 100 Block Street Improvements (West Side)

- Correction & Completion List (“Punch List”)
- Plantings Remain
 - Fall 2021




Turner Street 100 Block Street Improvements (West Side)

Offsite Area 1

- Remove Blockages
- Trim Vegetation
- Clear Pipes


Meeting Street Drainage

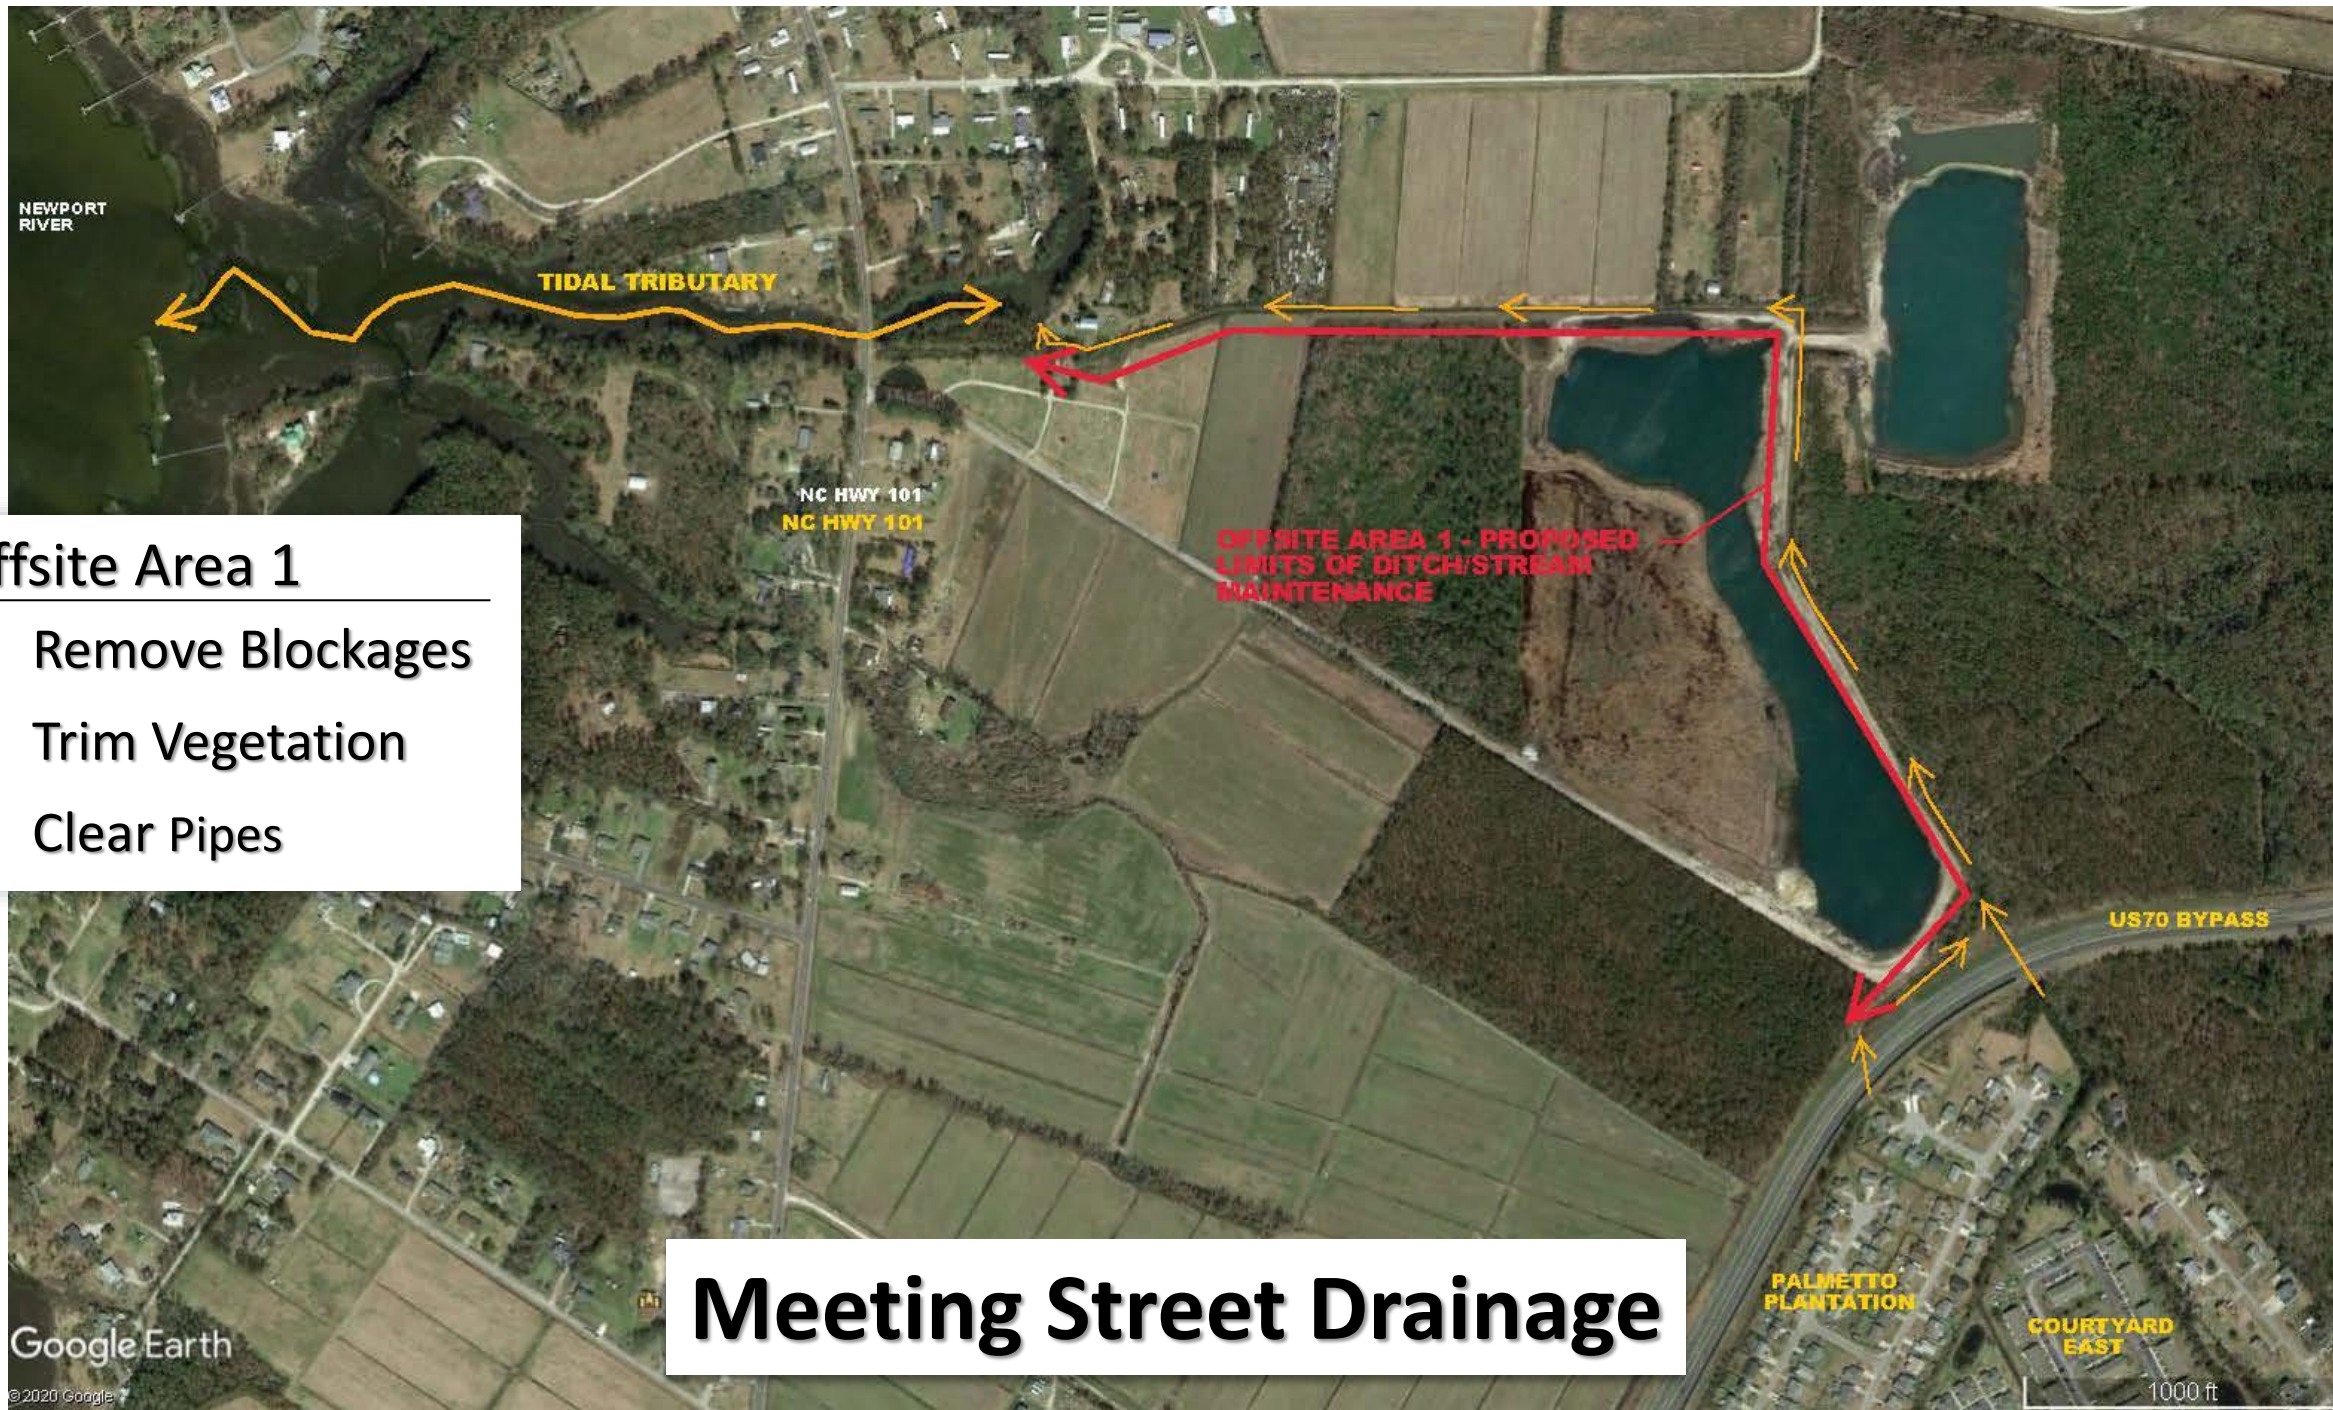

Offsite Area 1


- Remove Blockages
- Trim Vegetation
- Clear Pipes

Meeting Street Drainage

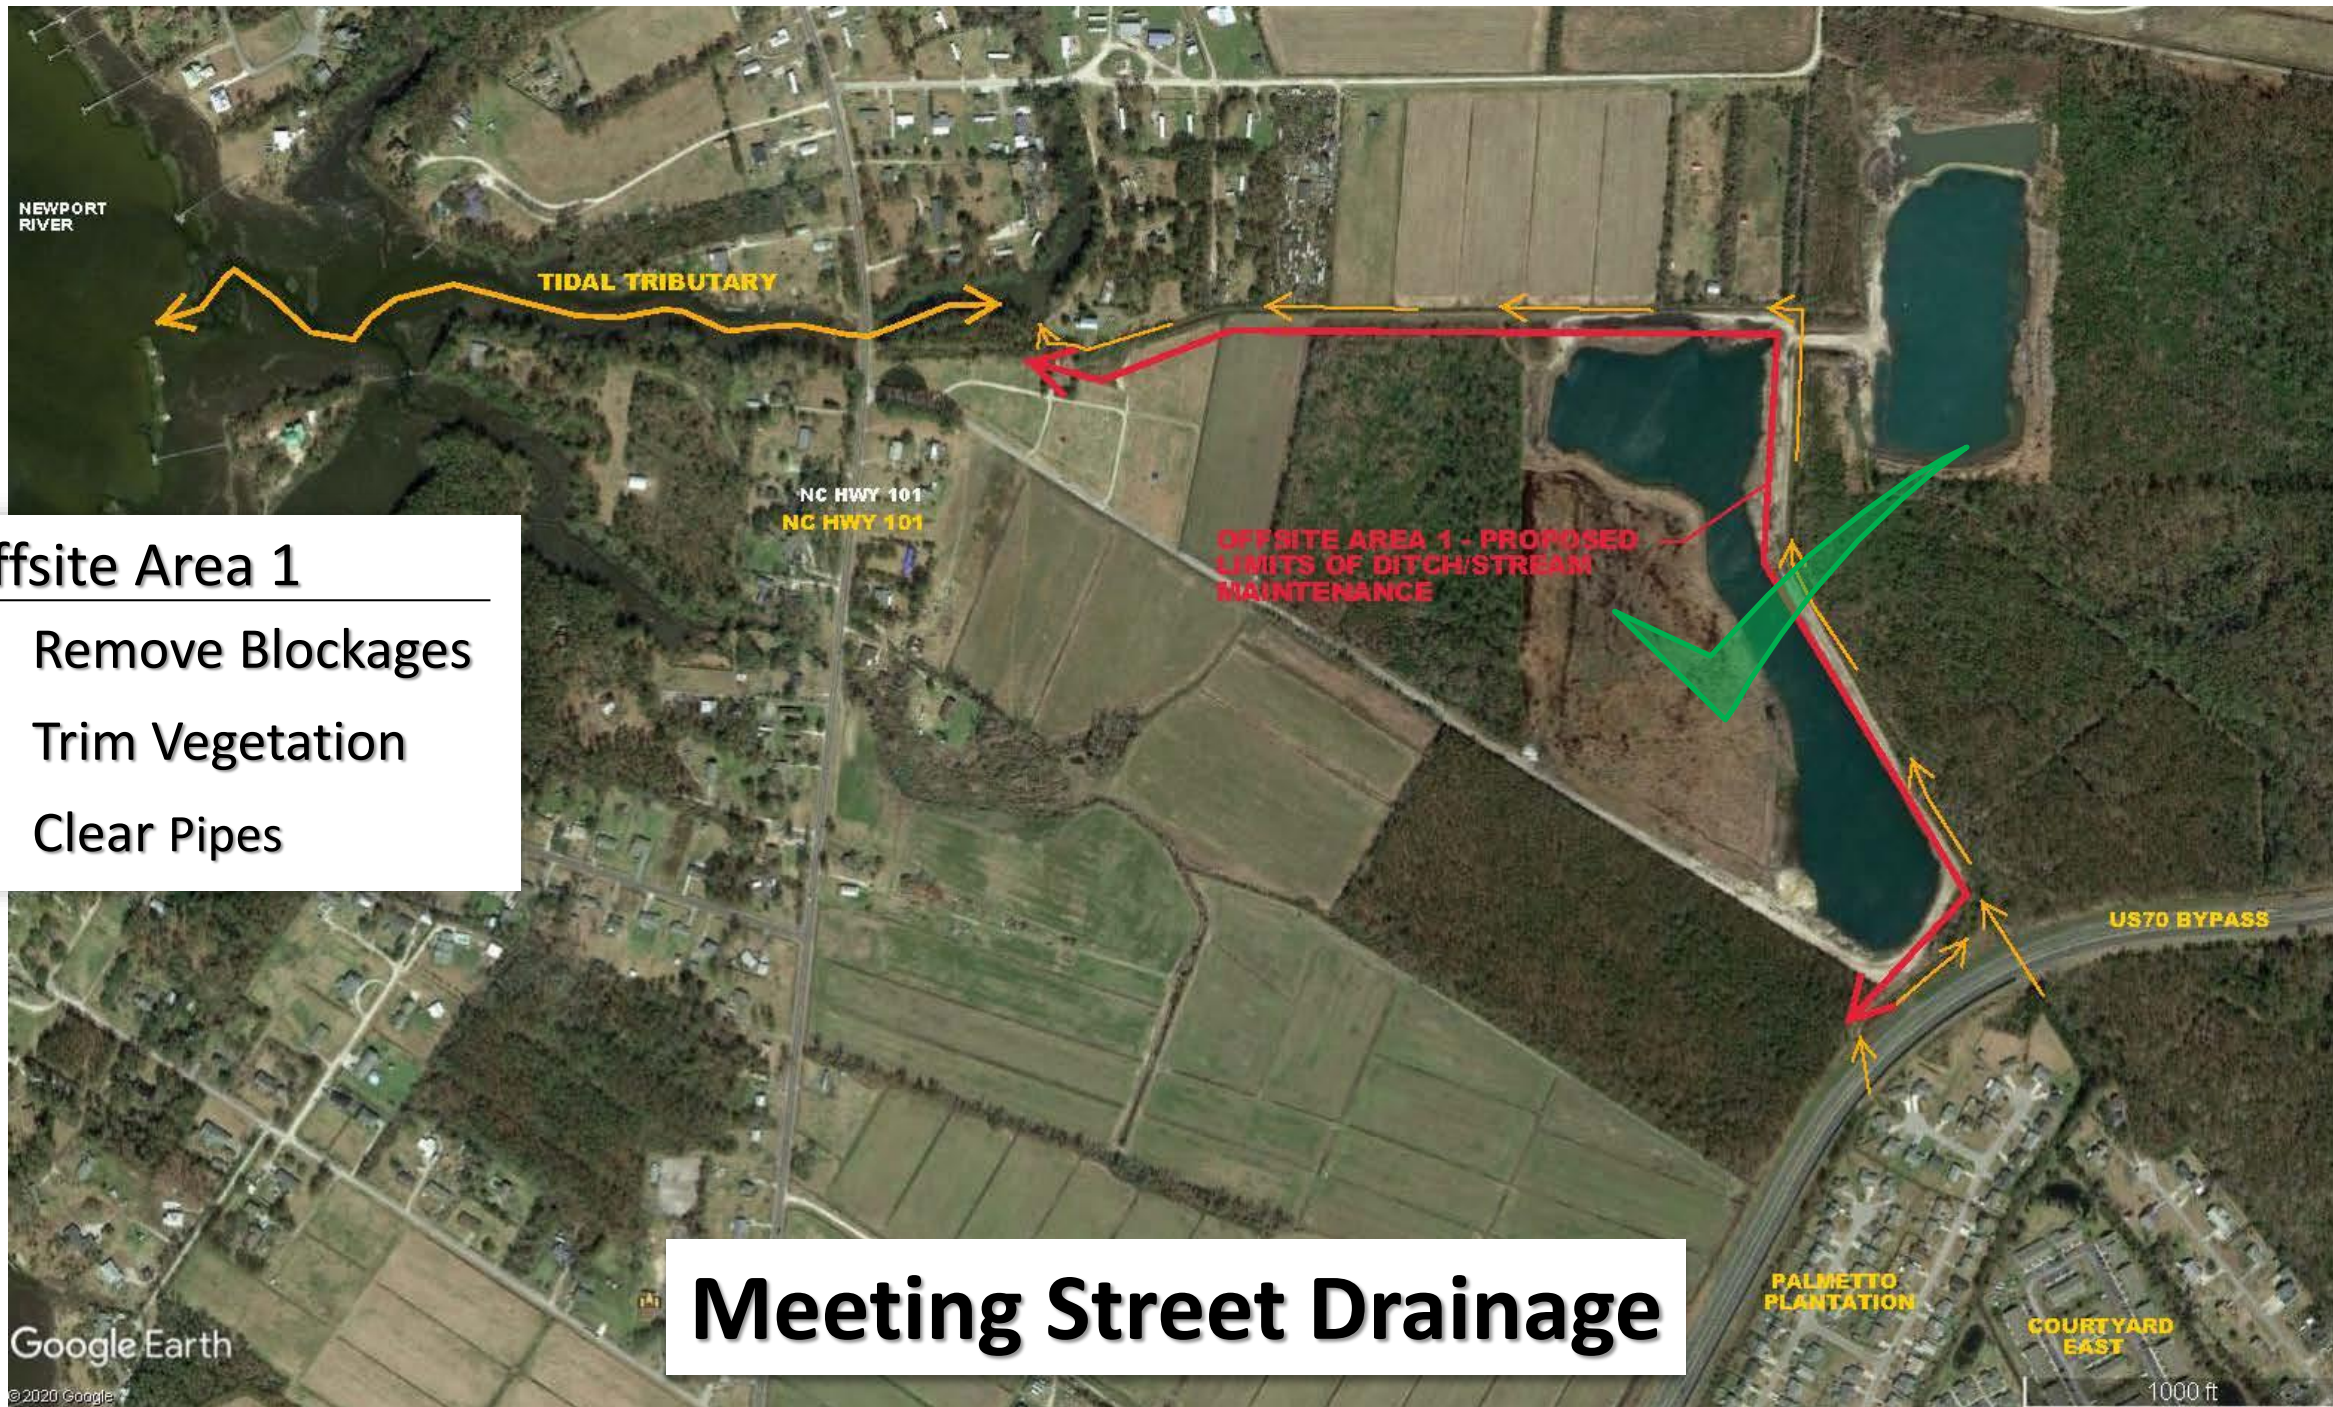

Offsite Area 2

- Remove Blockages
- Trim Vegetation
- Clear Pipes

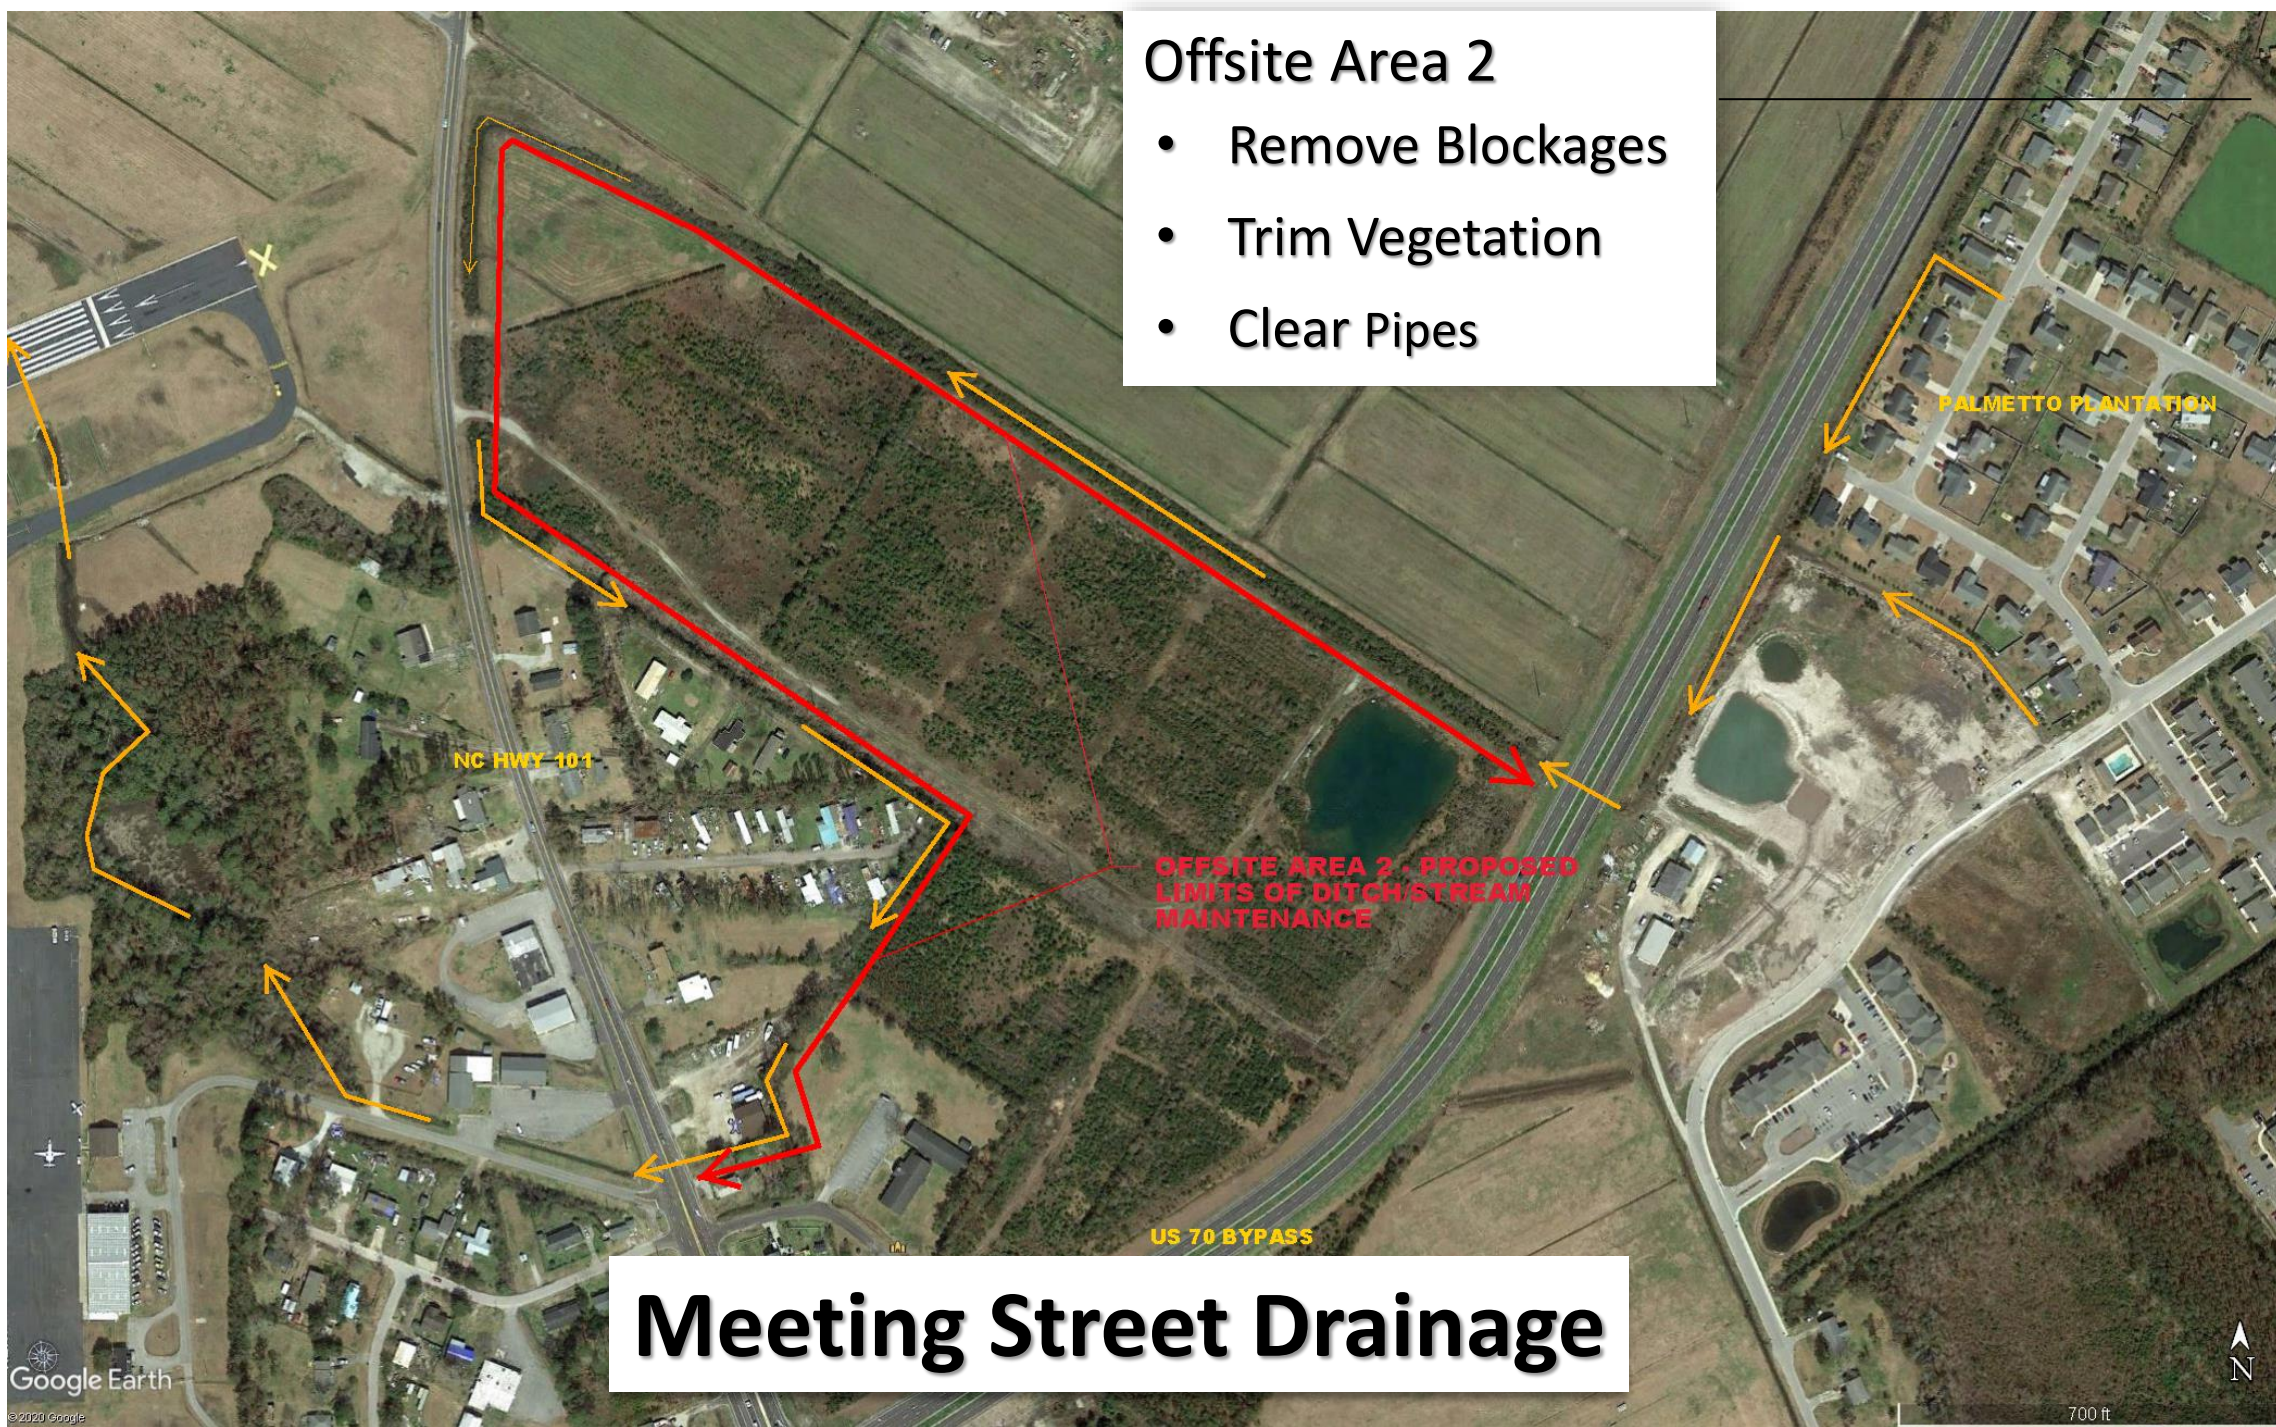

Fire Station # 2 Renovation

Convert Truck Bay to Living Quarters

- Light Structural Renovation Plans
 - Town Engineering staff
- Electrical & HVAC Plan Preparation
 - Coordinate outside consultant(s)



Human Resources Office Renovation

- Remove ductwork
- Scraping & Patching
- Painting
- Move In



Project Updates



QUESTIONS?



COMMENTS?